


# NDS MINI CHANNEL™ TYPICAL INSTALLATION.

PEDESTRIAN TRAFFIC INSTALLATION.

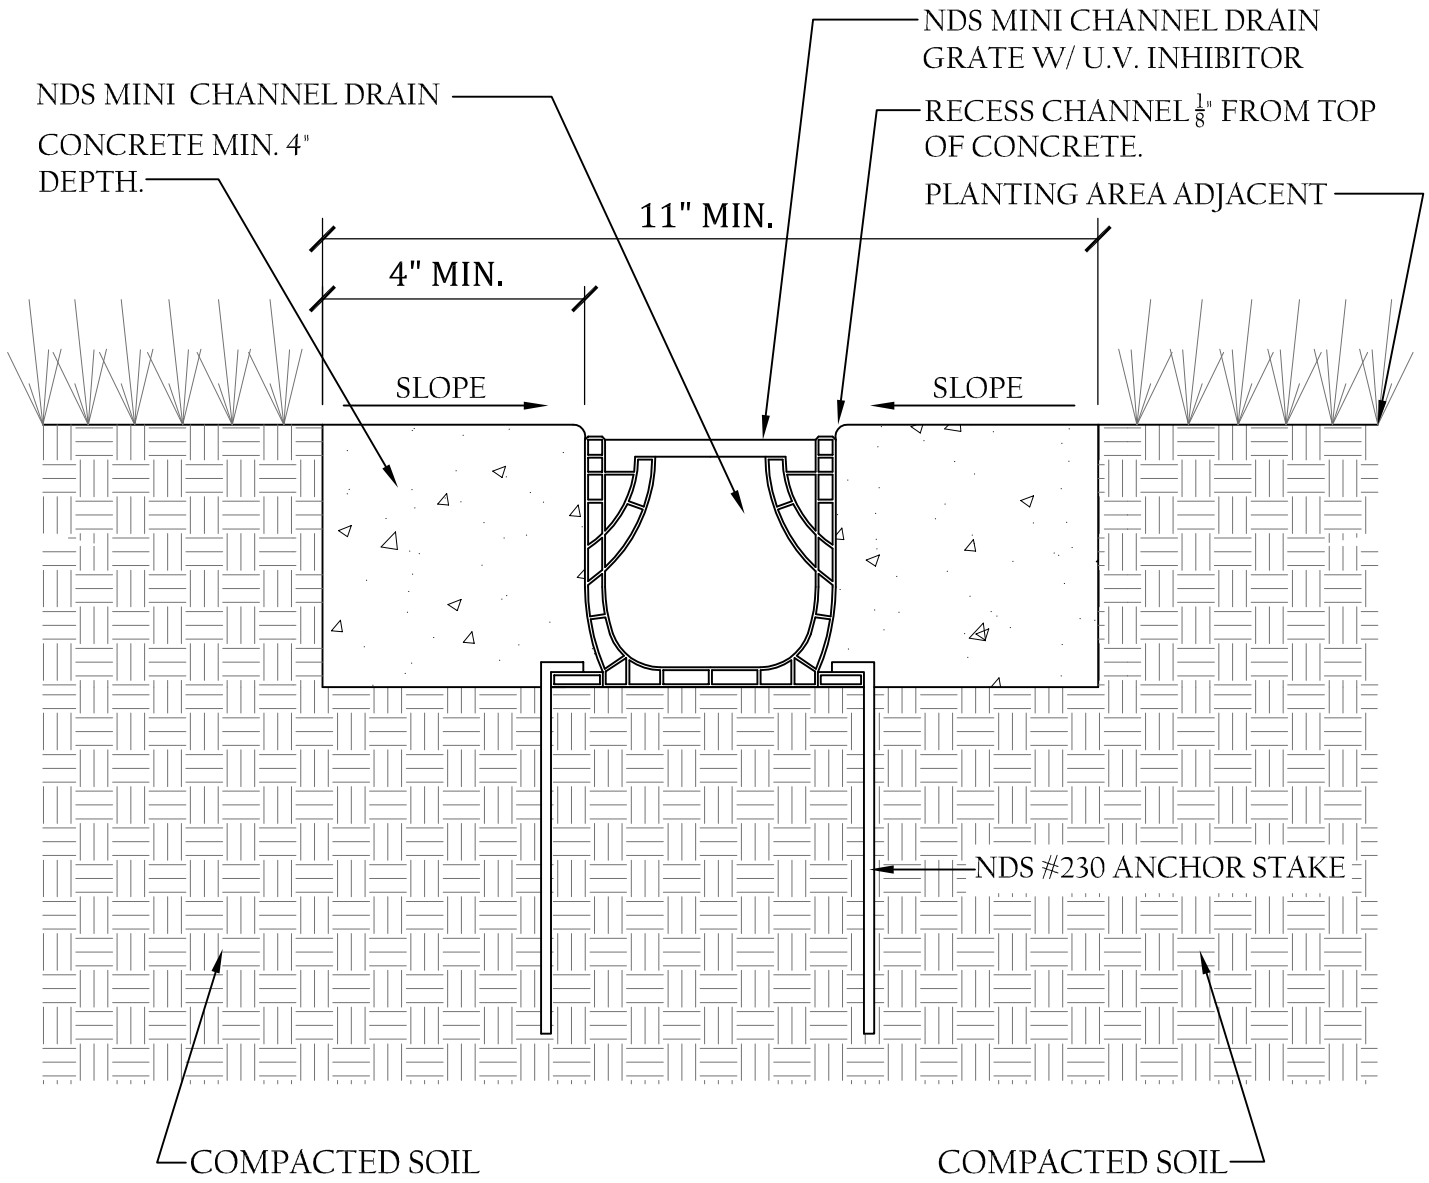

TECHNICAL SERVICES  
1-888-825-4716  
techservice@ndspro.com




# NDS MINI CHANNEL™ TYPICAL INSTALLATION.

LANDSCAPE TRAFFIC INSTALLATION. (FOR RIDING MOWERS SEE LIGHT VEHICULAR TRAFFIC APPLICATION).



TECHNICAL SERVICES  
 1-888-823-4716  
 techservice@ndspro.com

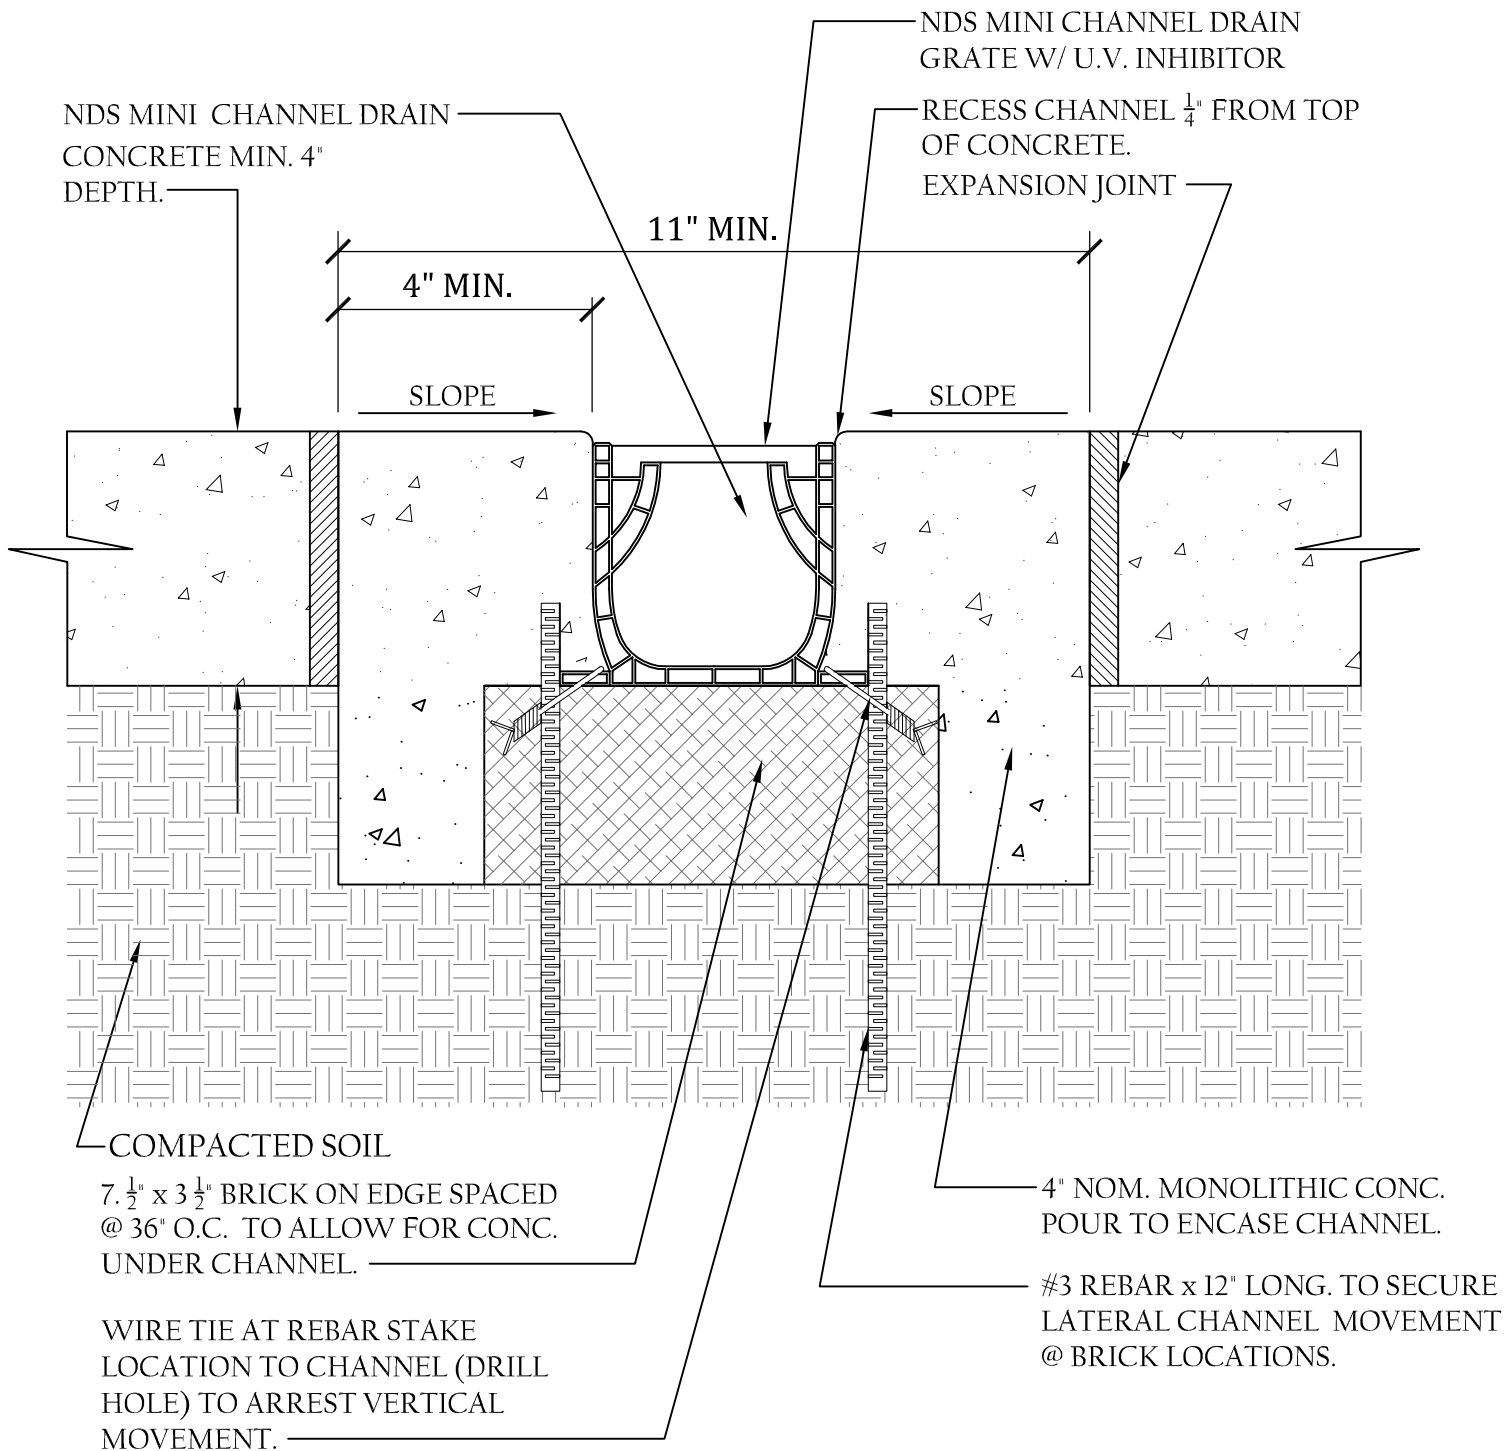


# NDS MINI CHANNEL™ TYPICAL INSTALLATION.

LIGHT VEHICULAR TRAFFIC INSTALLATION. BRICK SUSPENSION METHOD.



TECHNICAL SERVICES  
1-888-825-4716  
techservice@ndspro.com

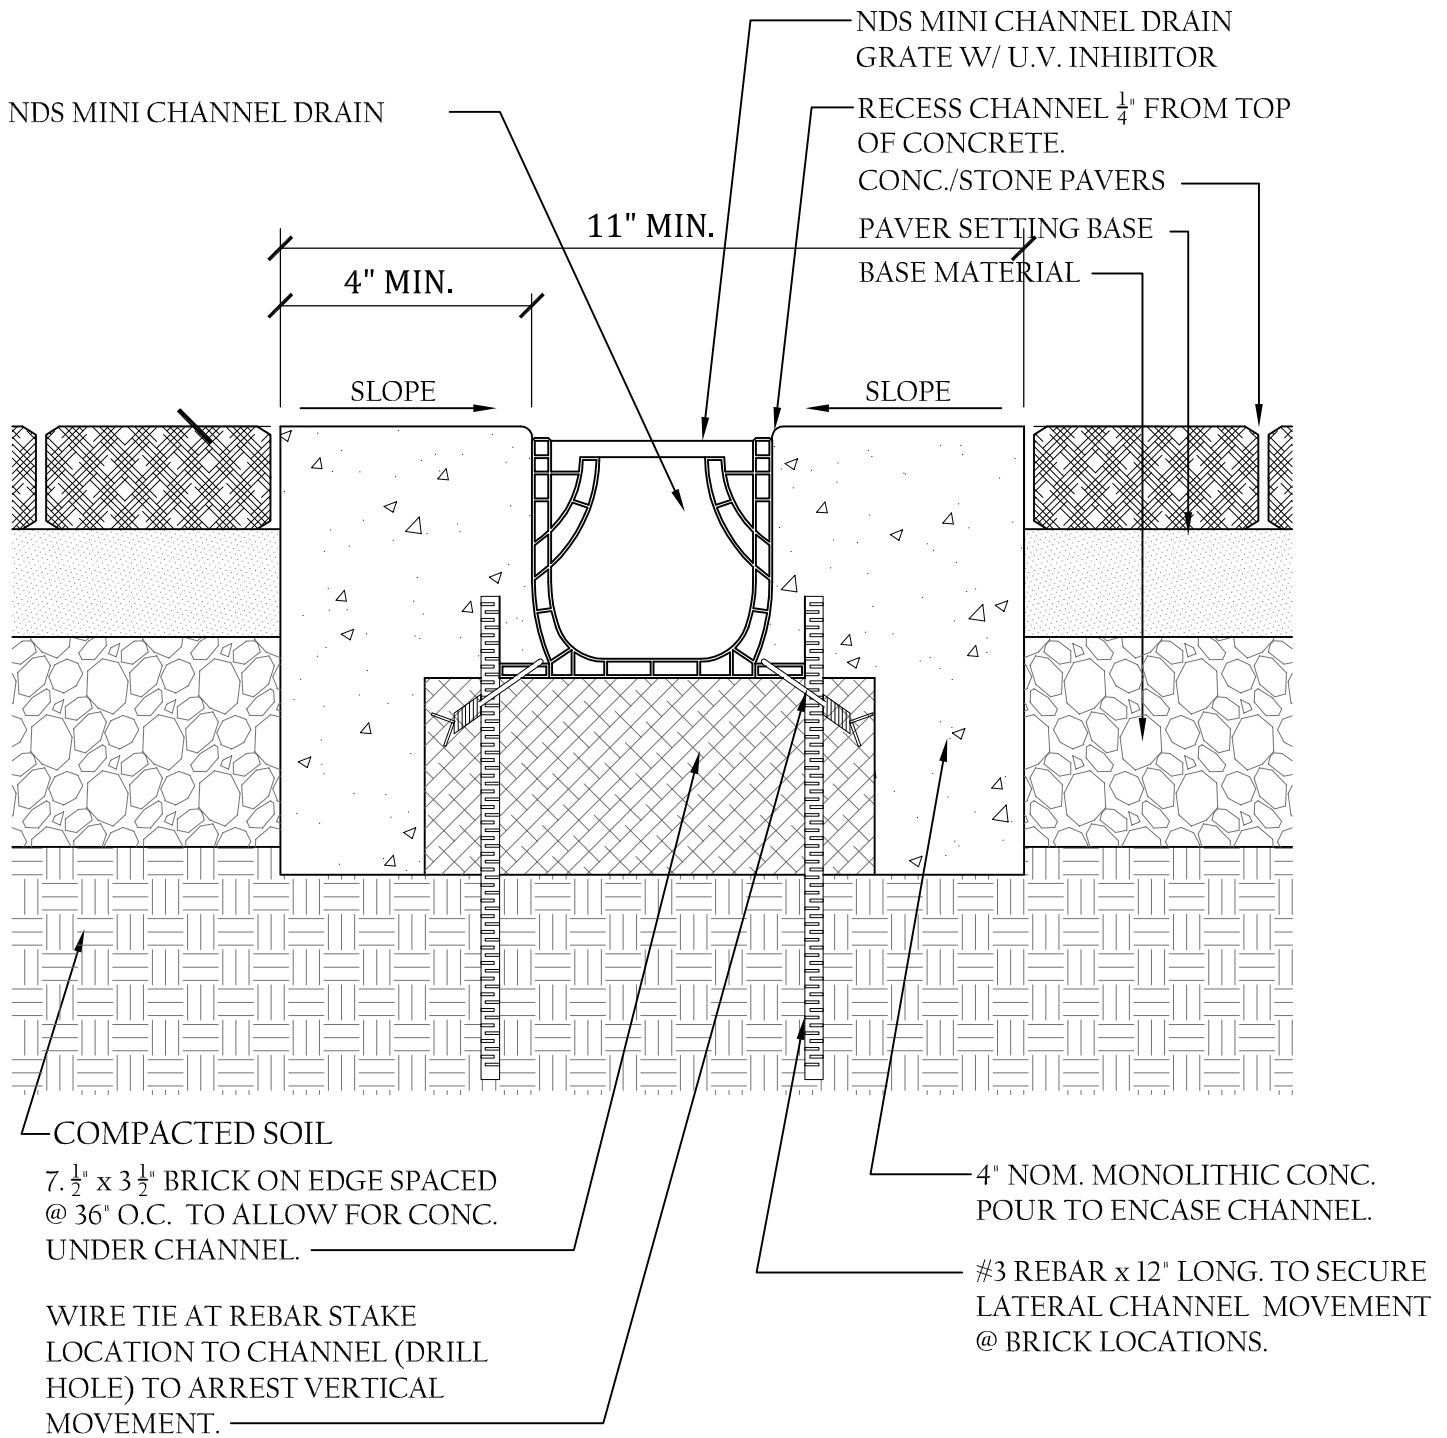


# NDS MINI CHANNEL<sup>TM</sup> TYPICAL INSTALLATION.

LIGHT VEHICULAR TRAFFIC INSTALLATION. (PAVERS) BRICK SUSPENSION METHOD.



TECHNICAL SERVICES  
1-888-823-4716  
techservice@ndspro.com

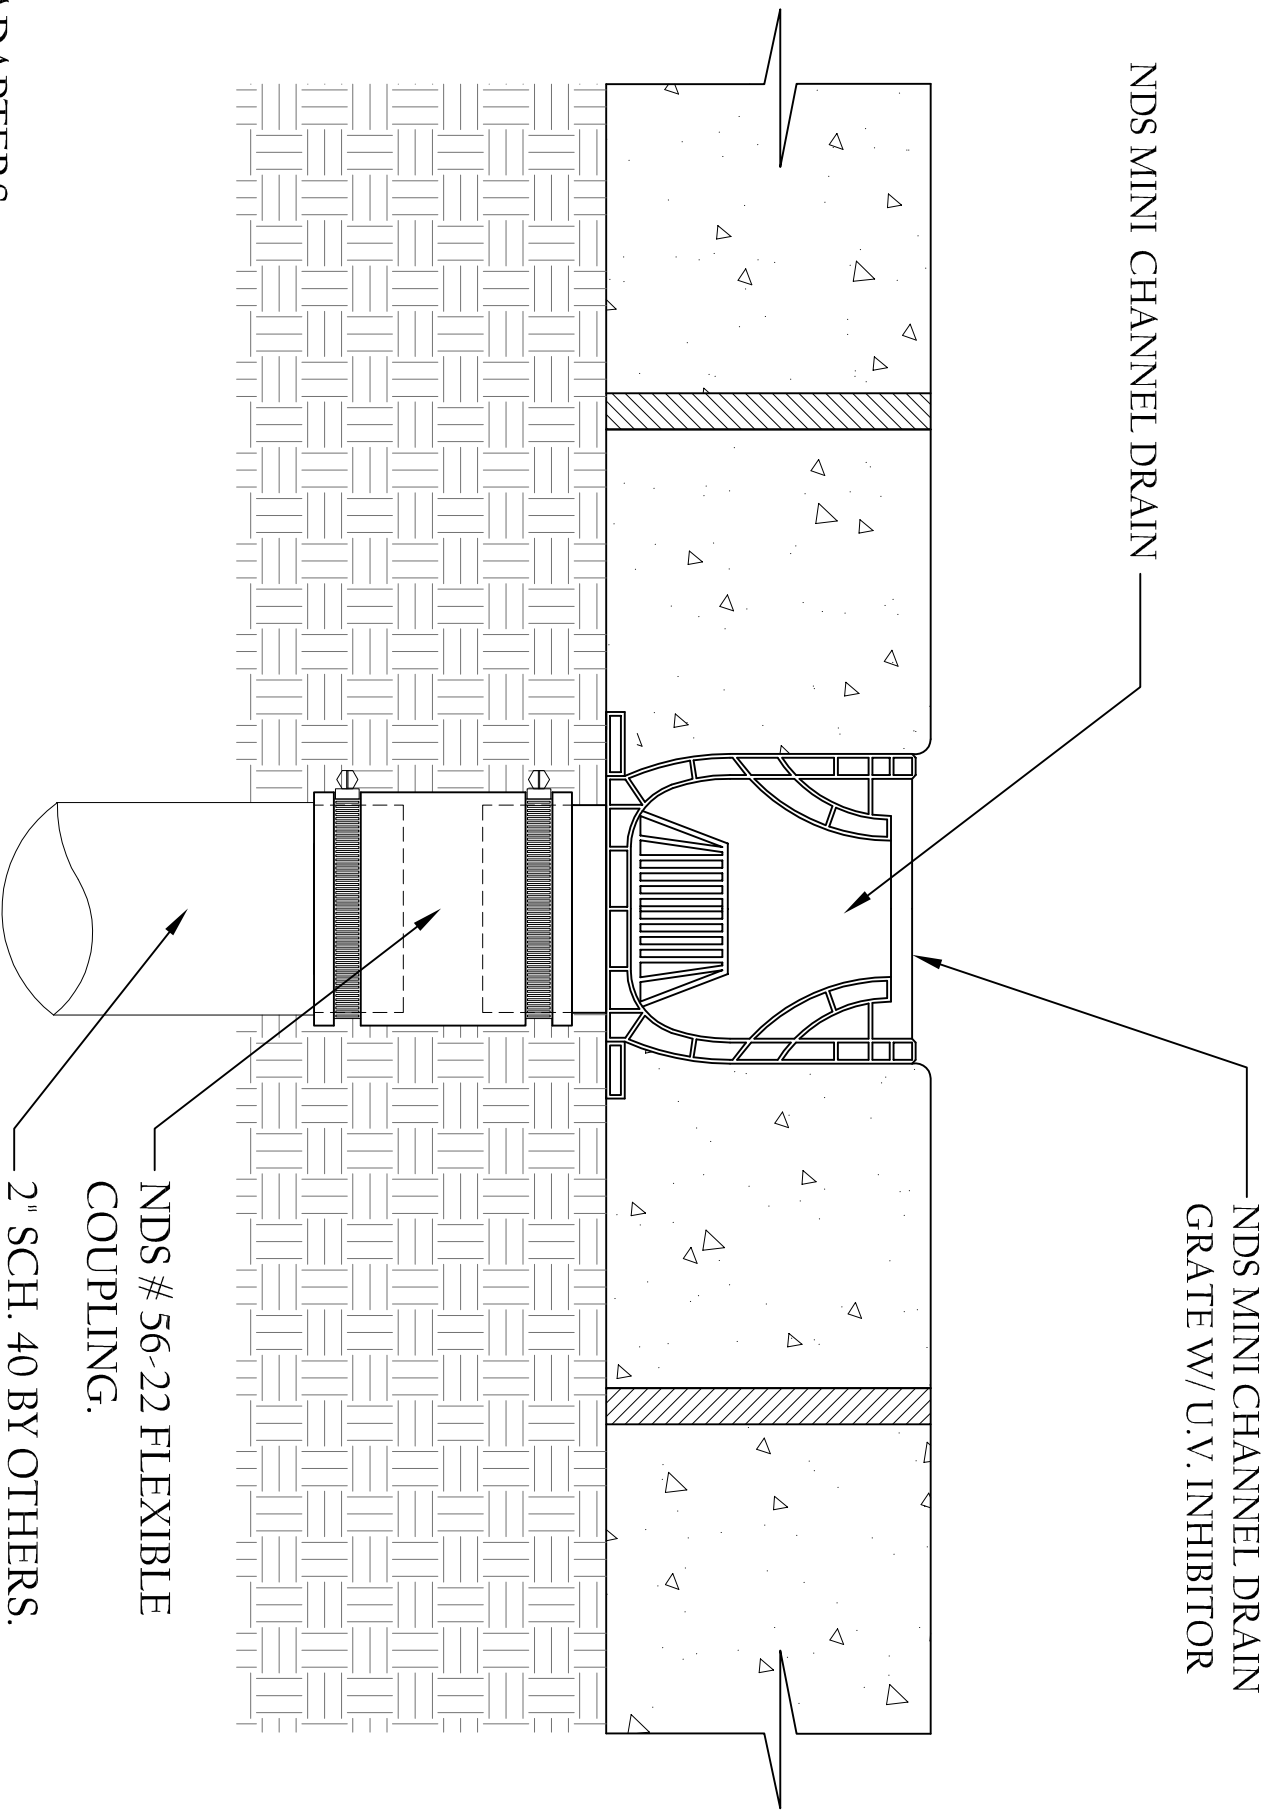

NDS MINI CHANNEL DRAIN

NDS MINI CHANNEL DRAIN  
GRATE W/ U.V. INHIBITOR

ADAPTERS


3" = #532

4" = #533

NDS # 56-22 FLEXIBLE  
COUPLING.

2" SCH. 40 BY OTHERS.

NDS MINI CHANNEL™ #550 2" SCH. 40 BTM. OUT.

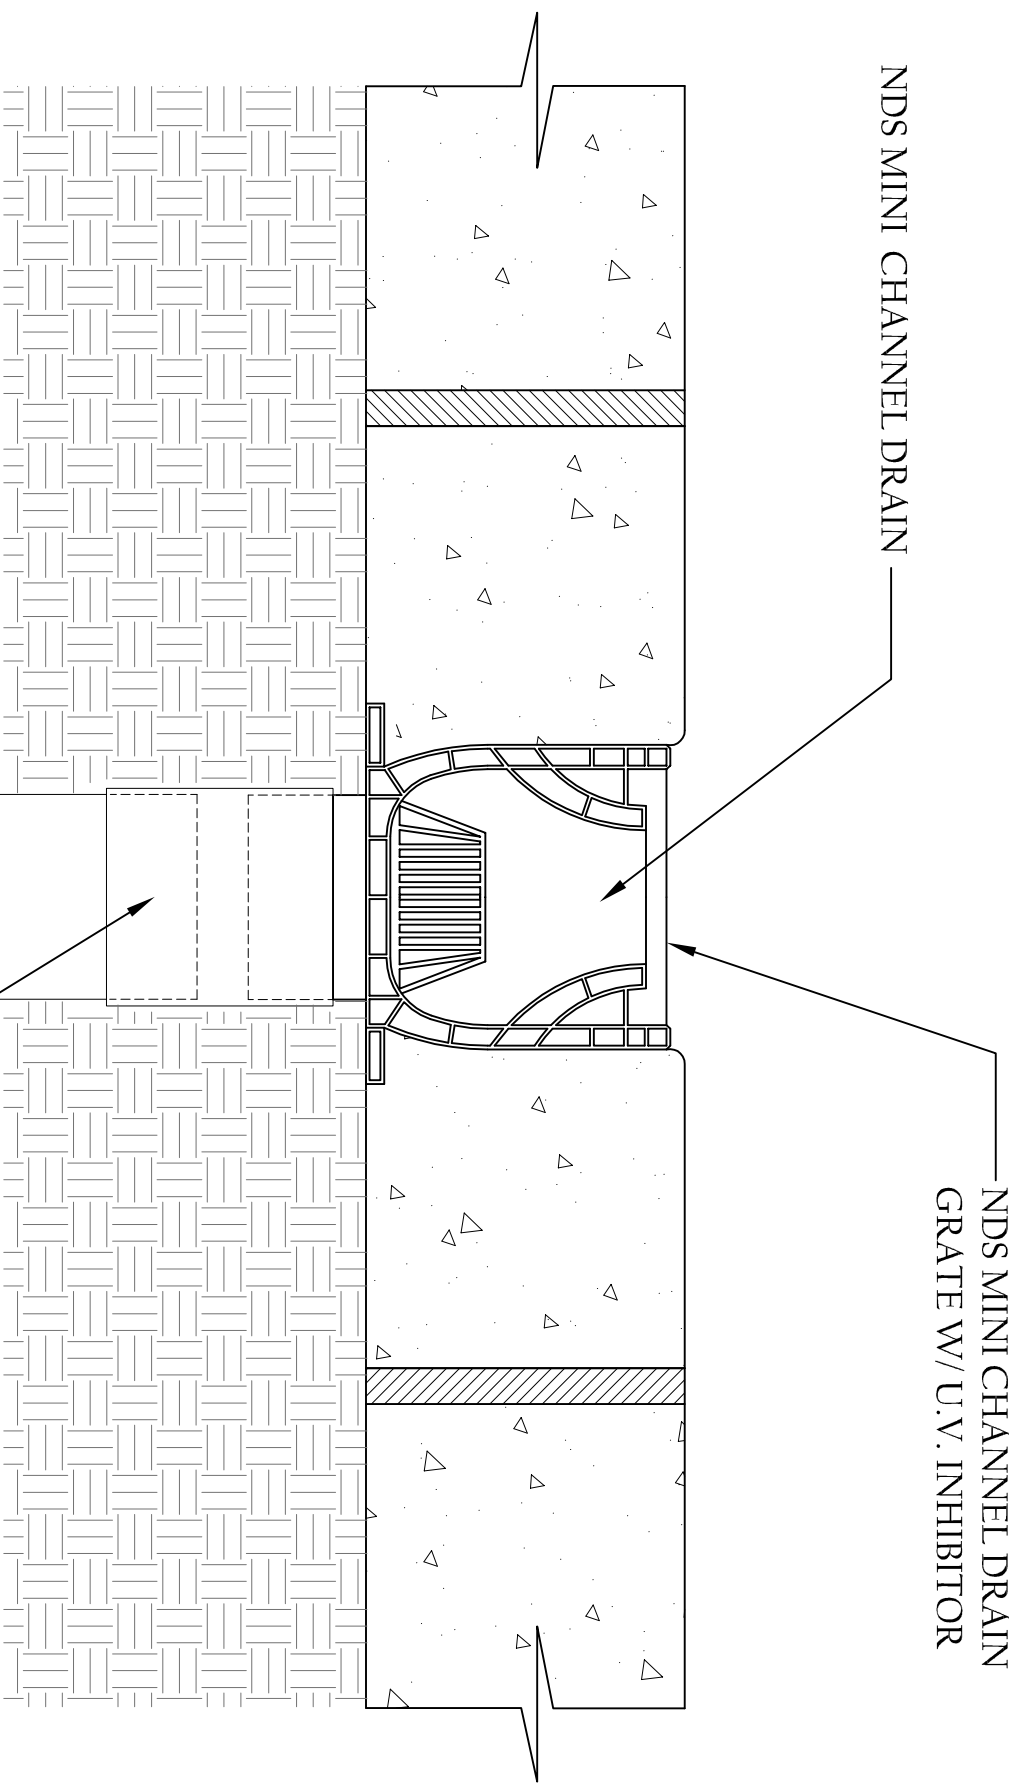

NDS MINI CHANNEL DRAIN

NDS MINI CHANNEL DRAIN  
GRATE W/ U.V. INHIBITOR


ADAPTERS

3" = #532

4" = #533

2" PVC COUPLING. BY OTHERS  
2" SCH. 40 BY OTHERS.


NDS MINI CHANNEL™ #550 2" SCH. 40 BTM. OUT.

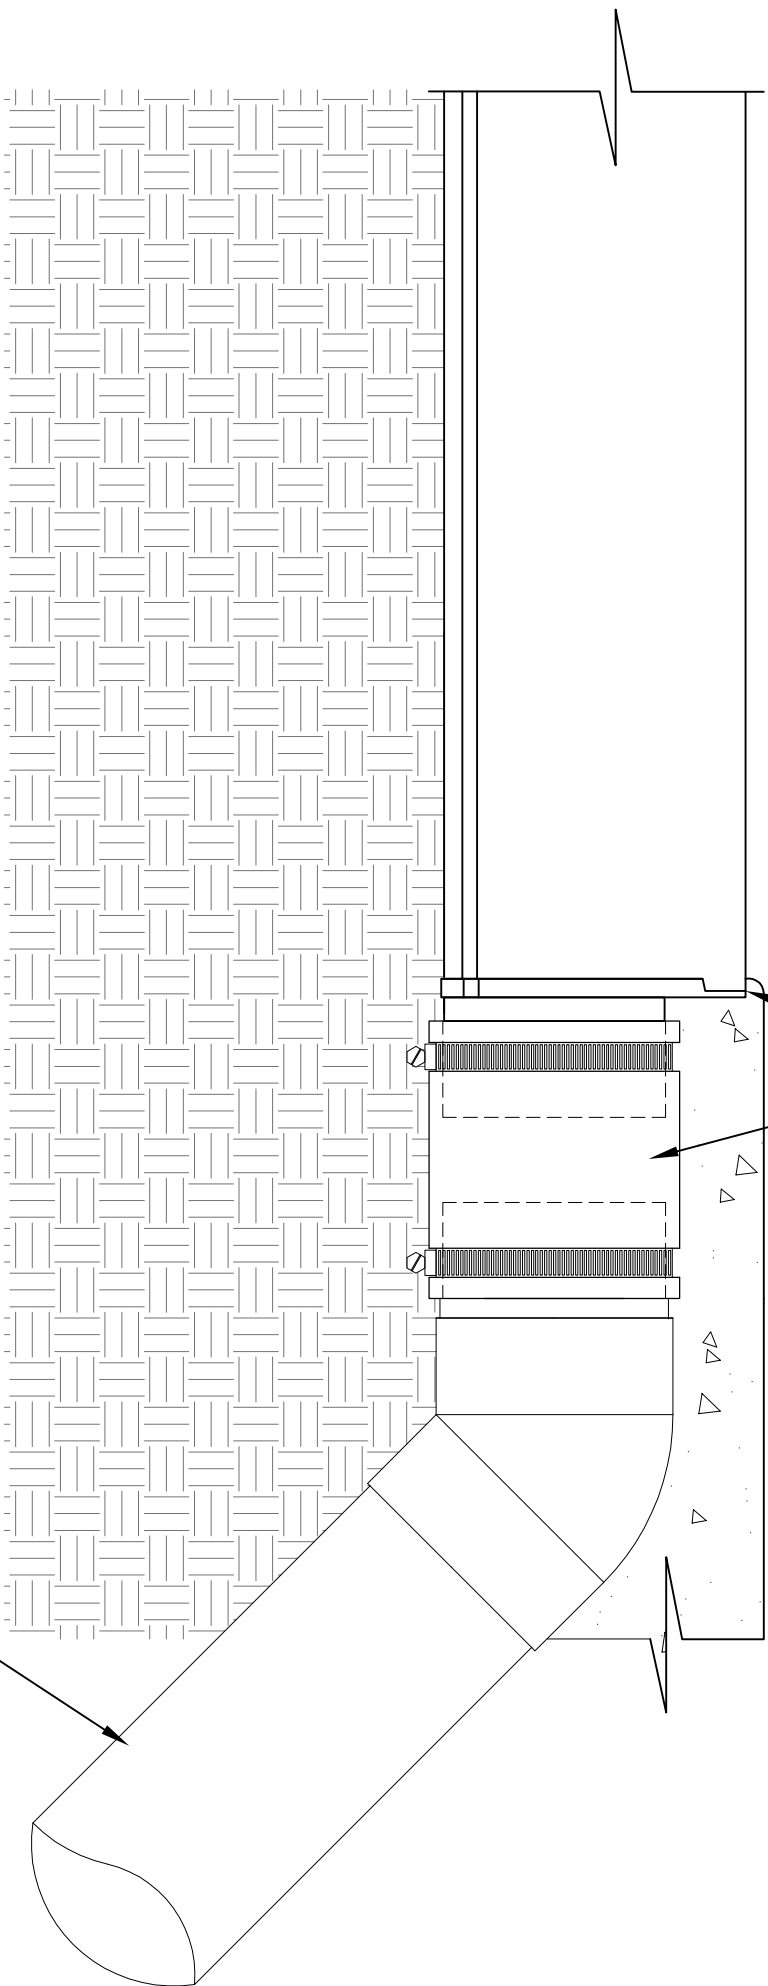

NDS MINI #546 CHANNEL END  
OUTLET W/ U.V. INHIBITOR  
NDS # 56-22 FLEXIBLE  
COUPLING.

2" SCH. 40 BY OTHERS.

NDS MINI CHANNEL™ #546 2" SCH. 40 END OUT.

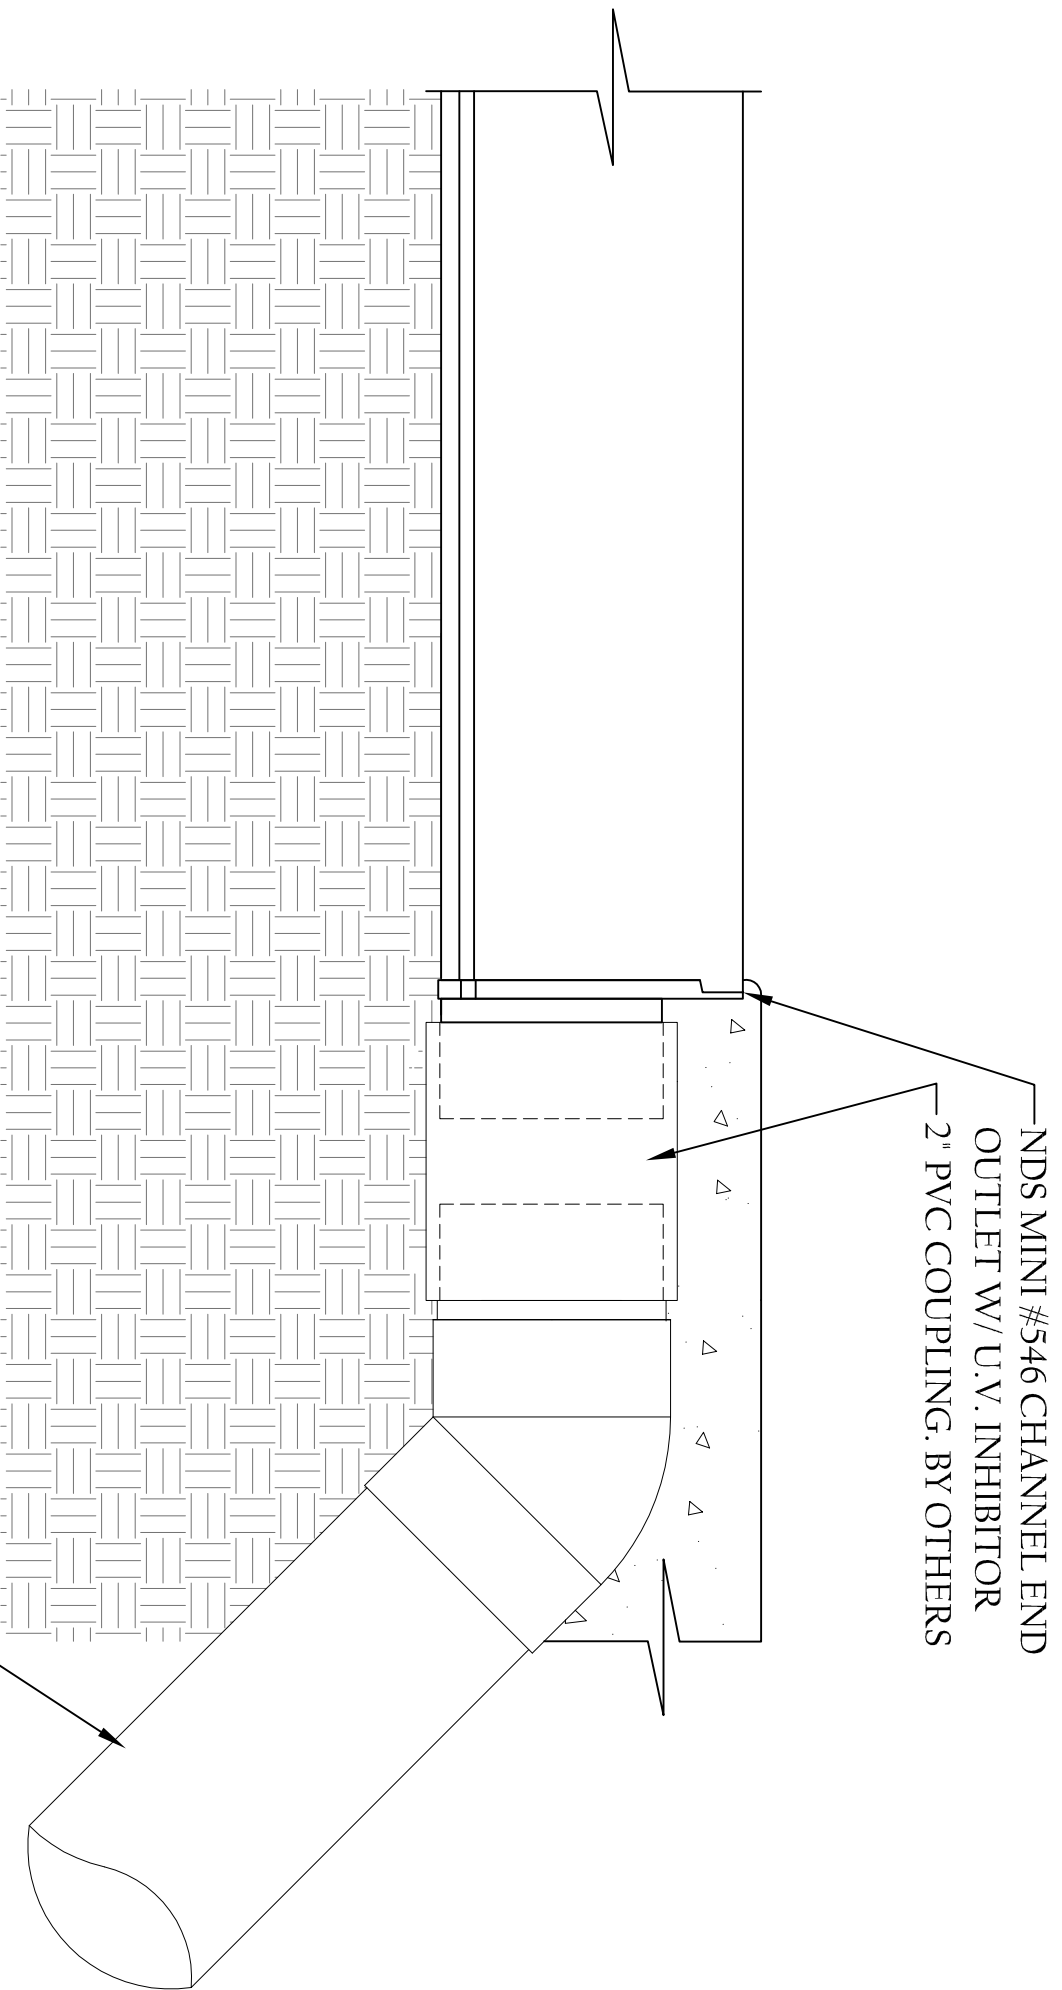

NDS MINI #546 CHANNEL END  
 OUTLET W/ U.V. INHIBITOR  
 2" PVC COUPLING. BY OTHERS

2" SCH. 40 BY OTHERS.

NDS MINI CHANNEL™ #546 2" SCH. 40 END OUT.