


NDS MICRO CHANNEL™ TYPICAL INSTALLATION.

PEDESTRIAN TRAFFIC INSTALLATION.



TECHNICAL SERVICES
1-888-825-4716
techservice@ndspro.com

N. T. S.

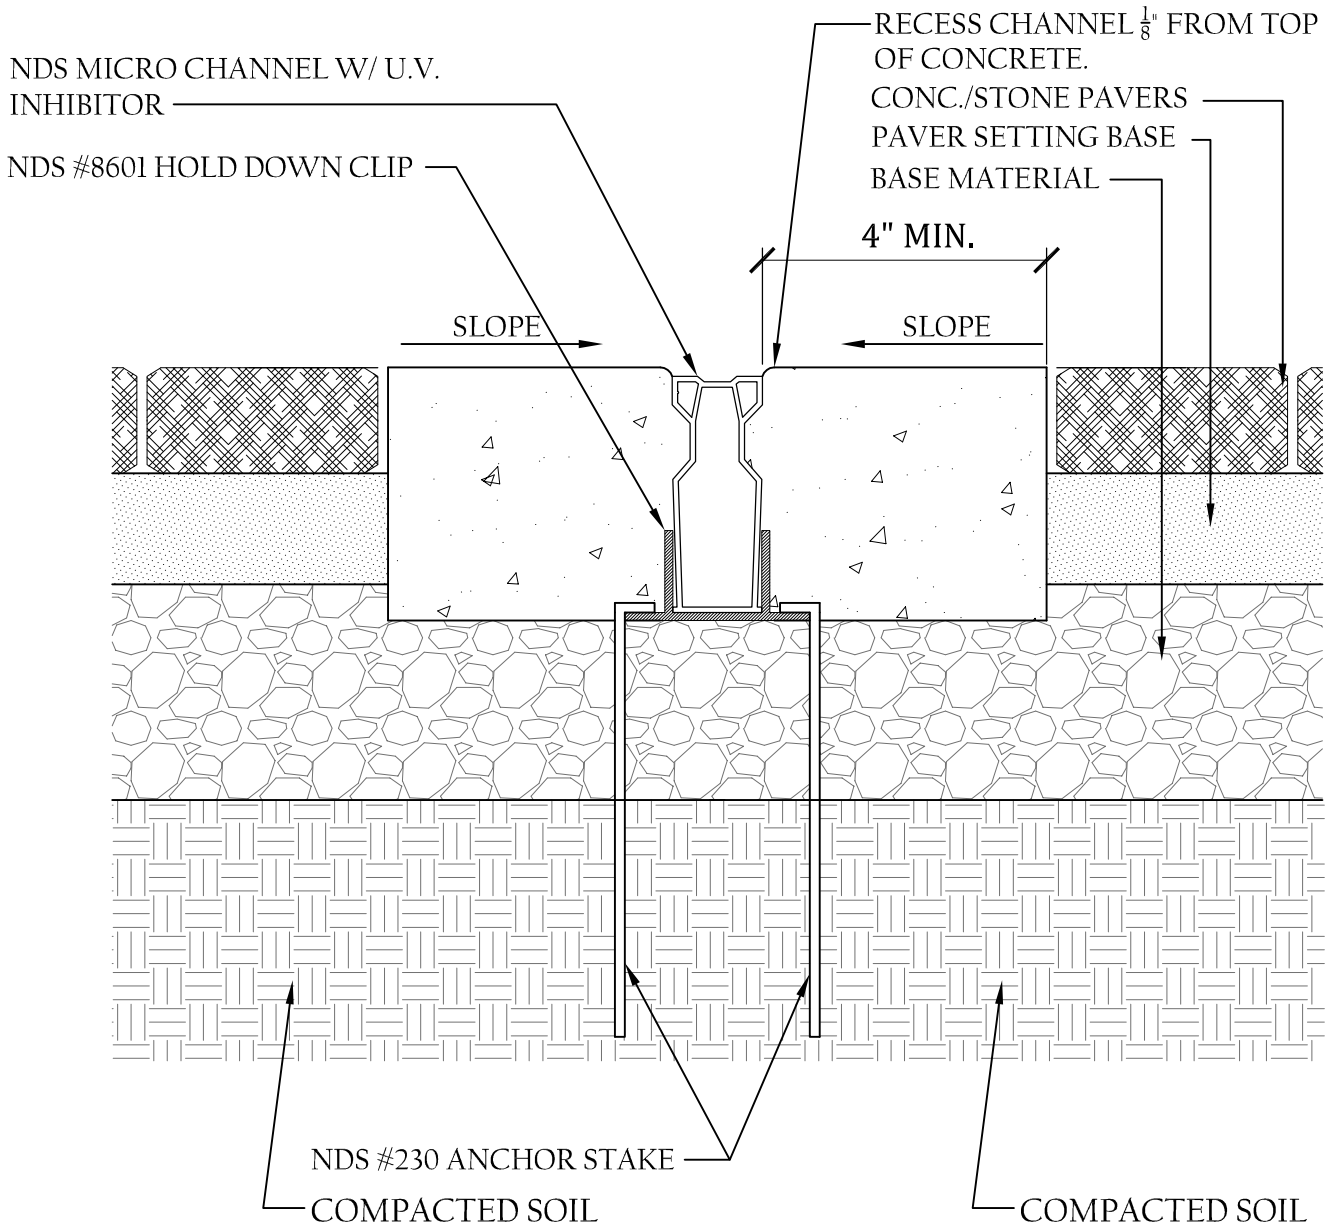

NDS MICRO CHANNEL™ TYPICAL INSTALLATION.

PEDESTRIAN TRAFFIC INSTALLATION.




TECHNICAL SERVICES
 1-888-825-4716
 techservice@ndspro.com

N. T. S.

NDS MICRO CHANNEL 6" OUTLET
SECTION W/ SIDE OUTLET W/ U.V.
INHIBITOR

NDS # 56-125 FLEXIBLE
COUPLING.

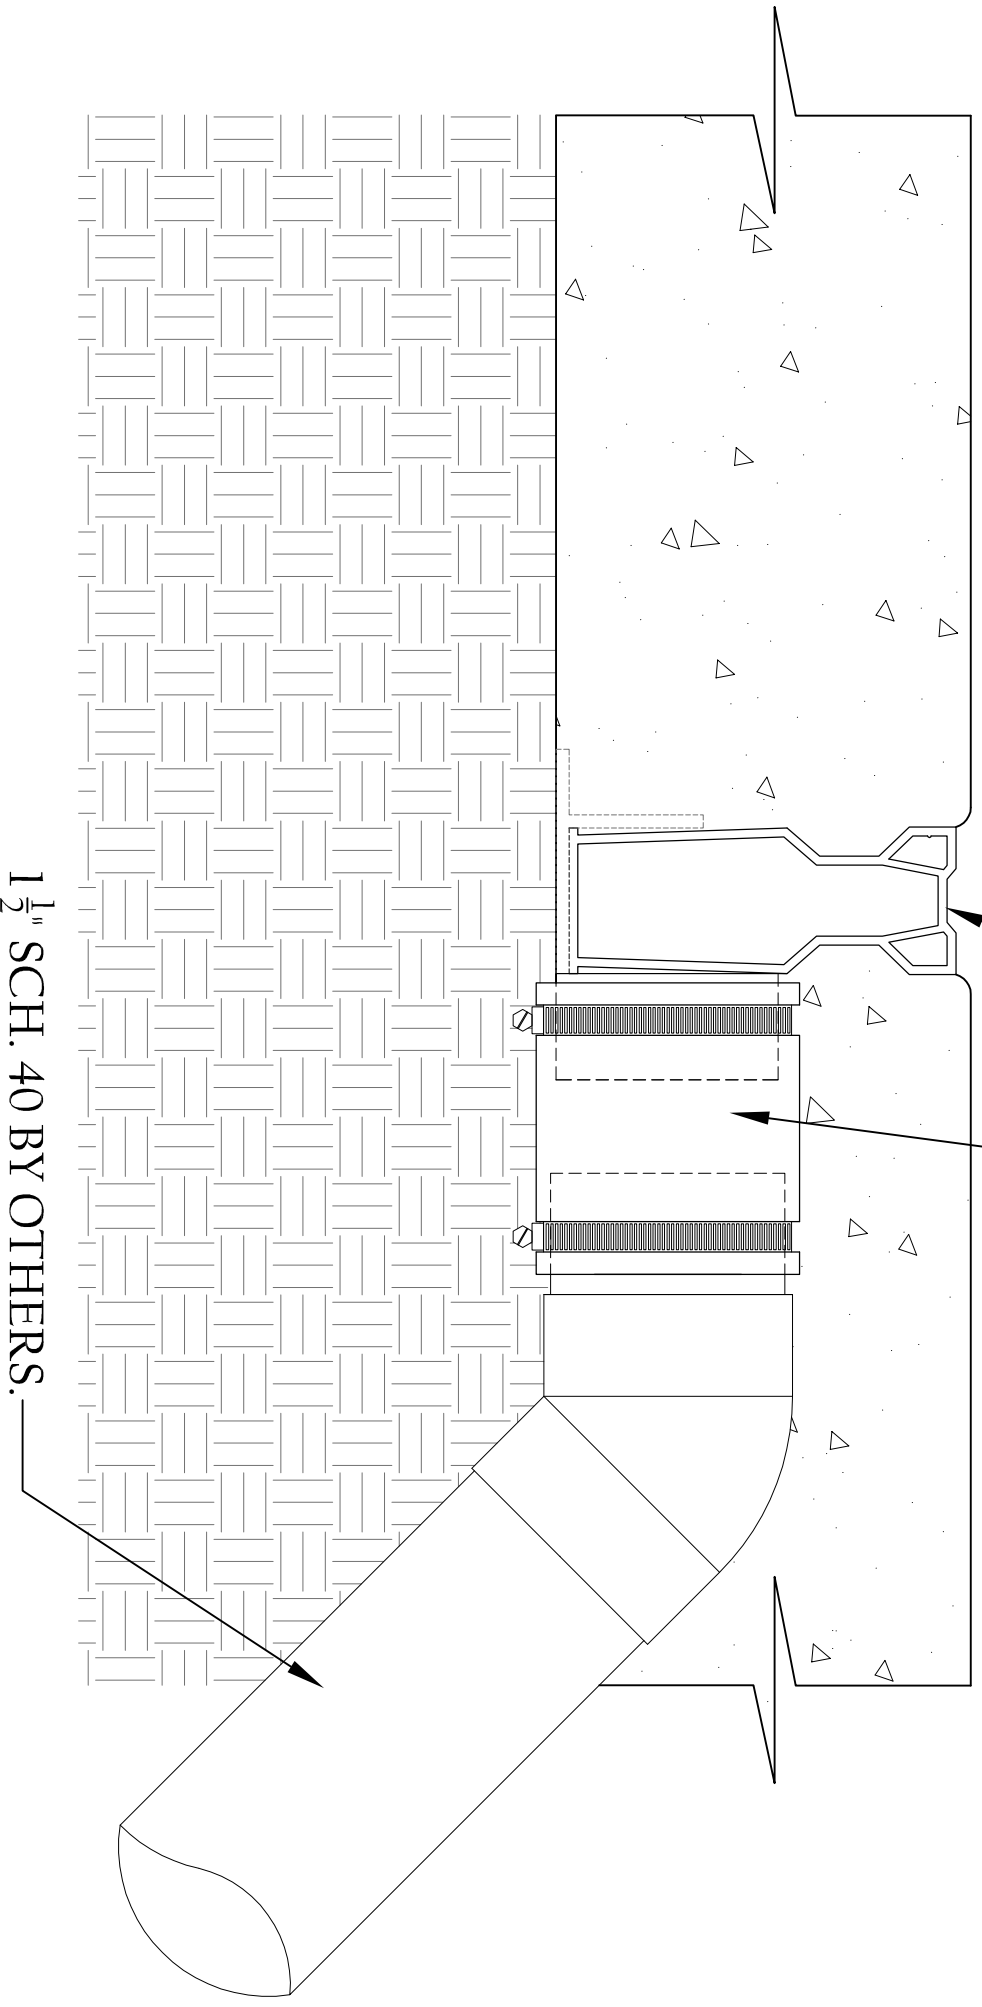


1 1/2" SCH. 40 BY OTHERS.

NDS MICRO CHANNEL™ 1 1/2" SCH. 40 SIDE OUT.

NDS # 8511, 8512, 8513


N.T.S.

NDS MICRO CHANNEL 6" OUTLET
SECTION W/ SIDE OUTLET W/ U.V.
INHIBITOR

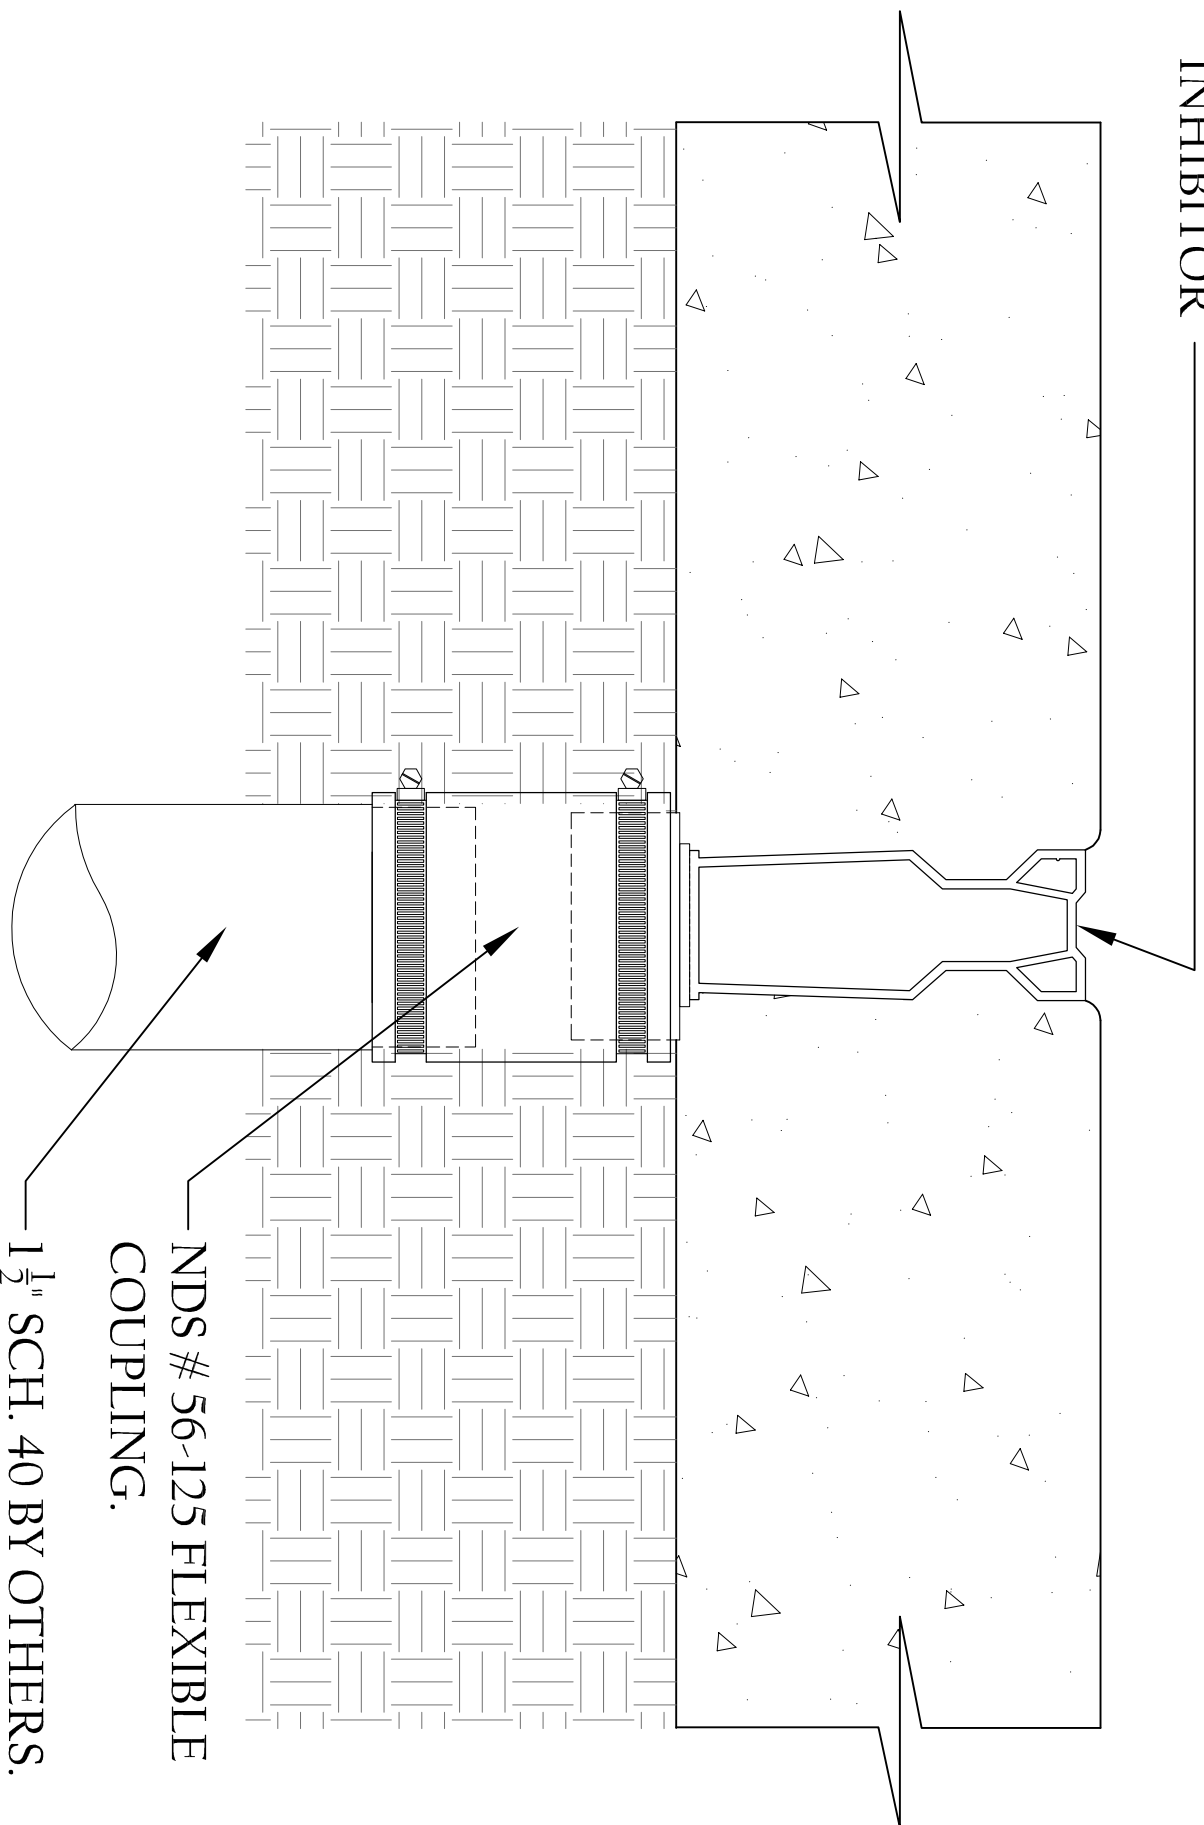

NDS MICRO CHANNEL™ 1 1/2" SCH. 40 BTM. OUT.
NDS # 8501, 8502, 8503

NDS MICRO CHANNEL 6" OUTLET
SECTION W/ SIDE OUTLET W/ U.V.
INHIBITOR

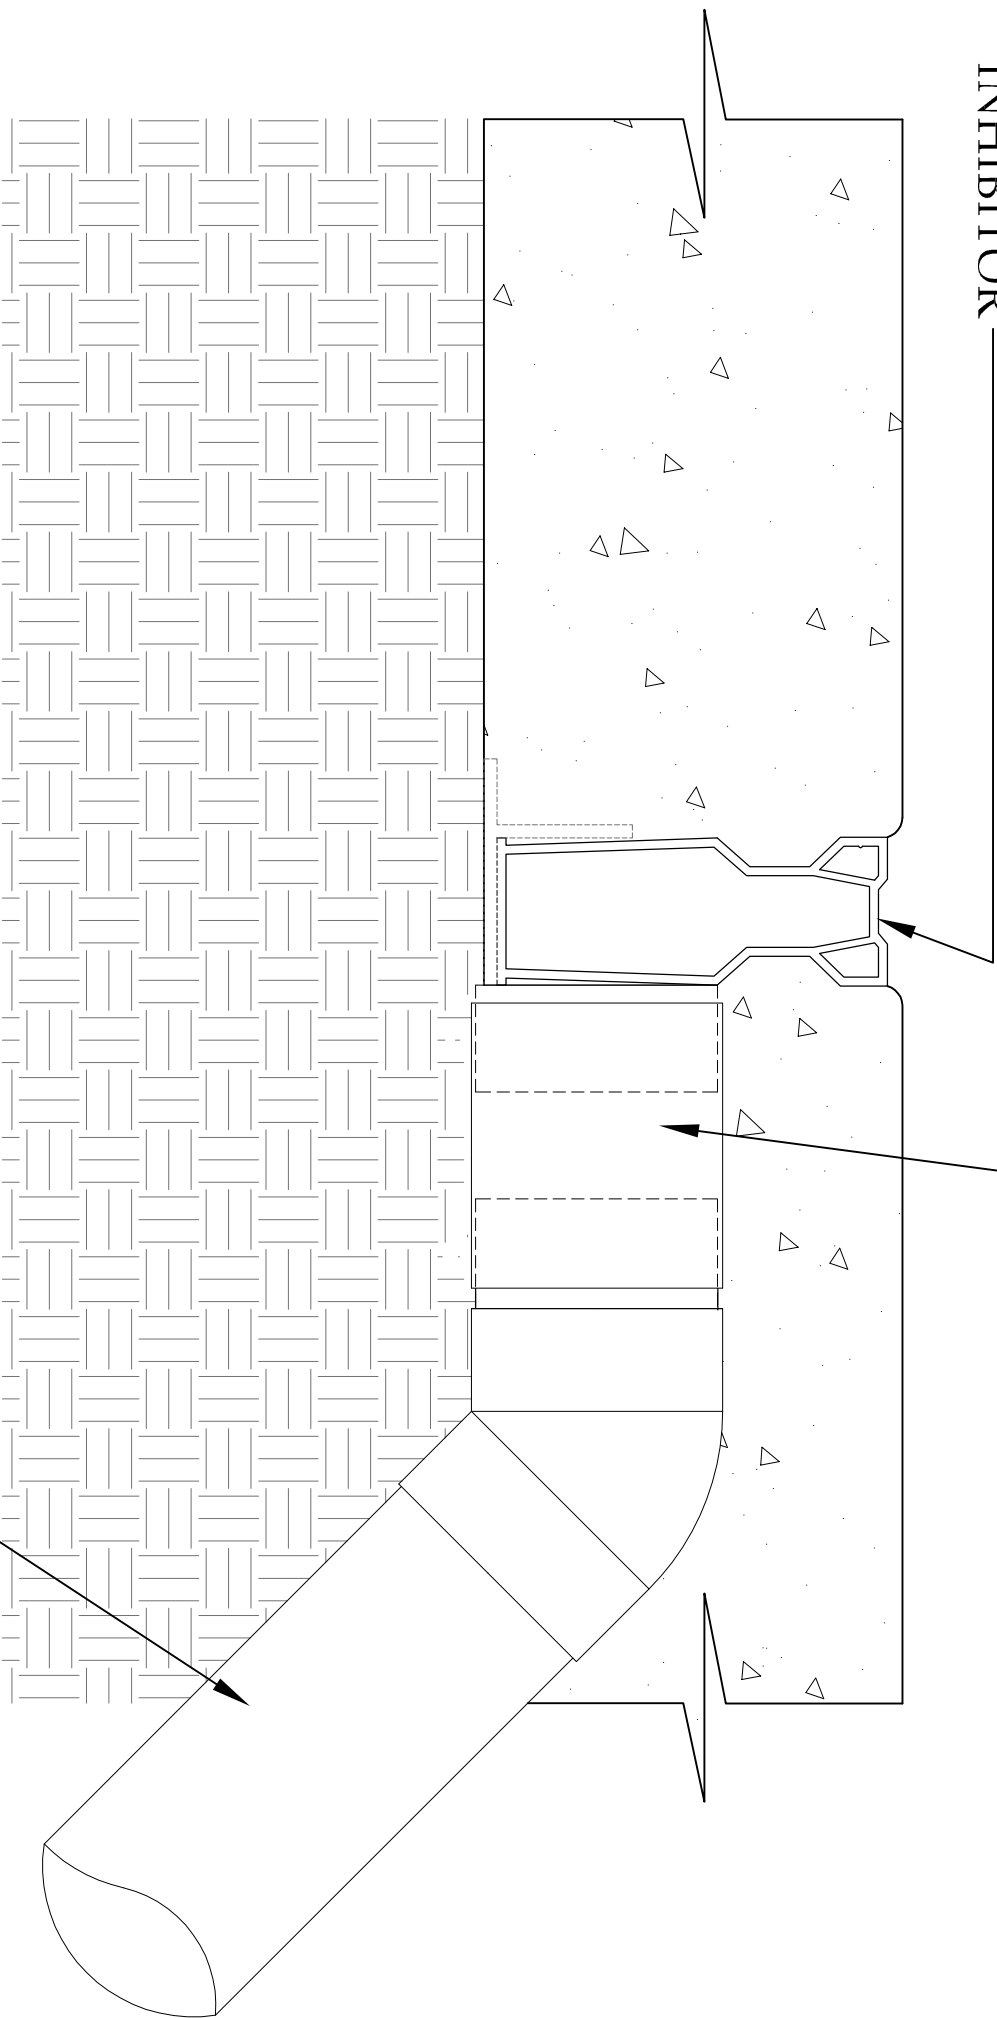

1 1/2" PVC COUPLING. BY OTHERS


1 1/2" SCH. 40 BY OTHERS.

NDS MICRO CHANNEL™ 1 1/2" SCH. 40 SIDE OUT.

NDS # 8511, 8512, 8513

N.T.S.

NDS MICRO CHANNEL 6" OUTLET
SECTION W/ SIDE OUTLET W/ U.V.
INHIBITOR

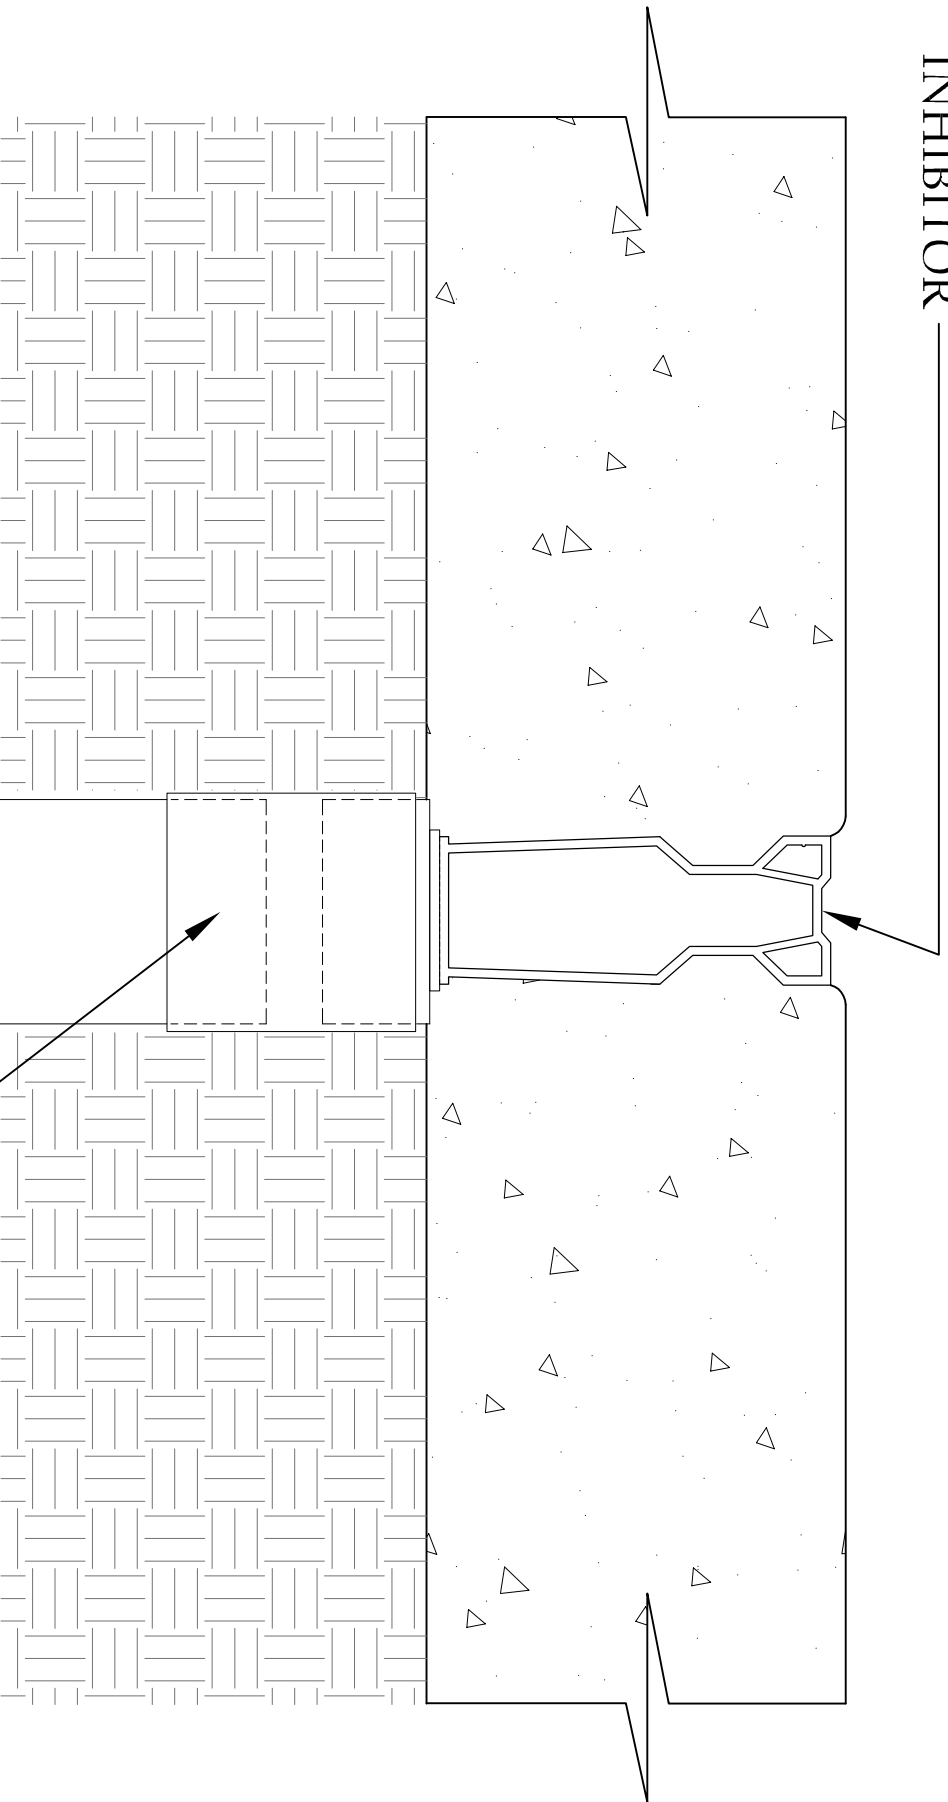


1 1/2" PVC COUPLING. BY OTHERS
1 1/2" SCH. 40 BY OTHERS.

NDS MICRO CHANNEL™ 1 1/2" SCH. 40 BTM. OUT.

NDS # 8501, 8502, 8503

NDS MICRO CHANNEL END
OUTLET W/ U.V. INHIBITOR
NDS # 56-125 FLEXIBLE
COUPLING.

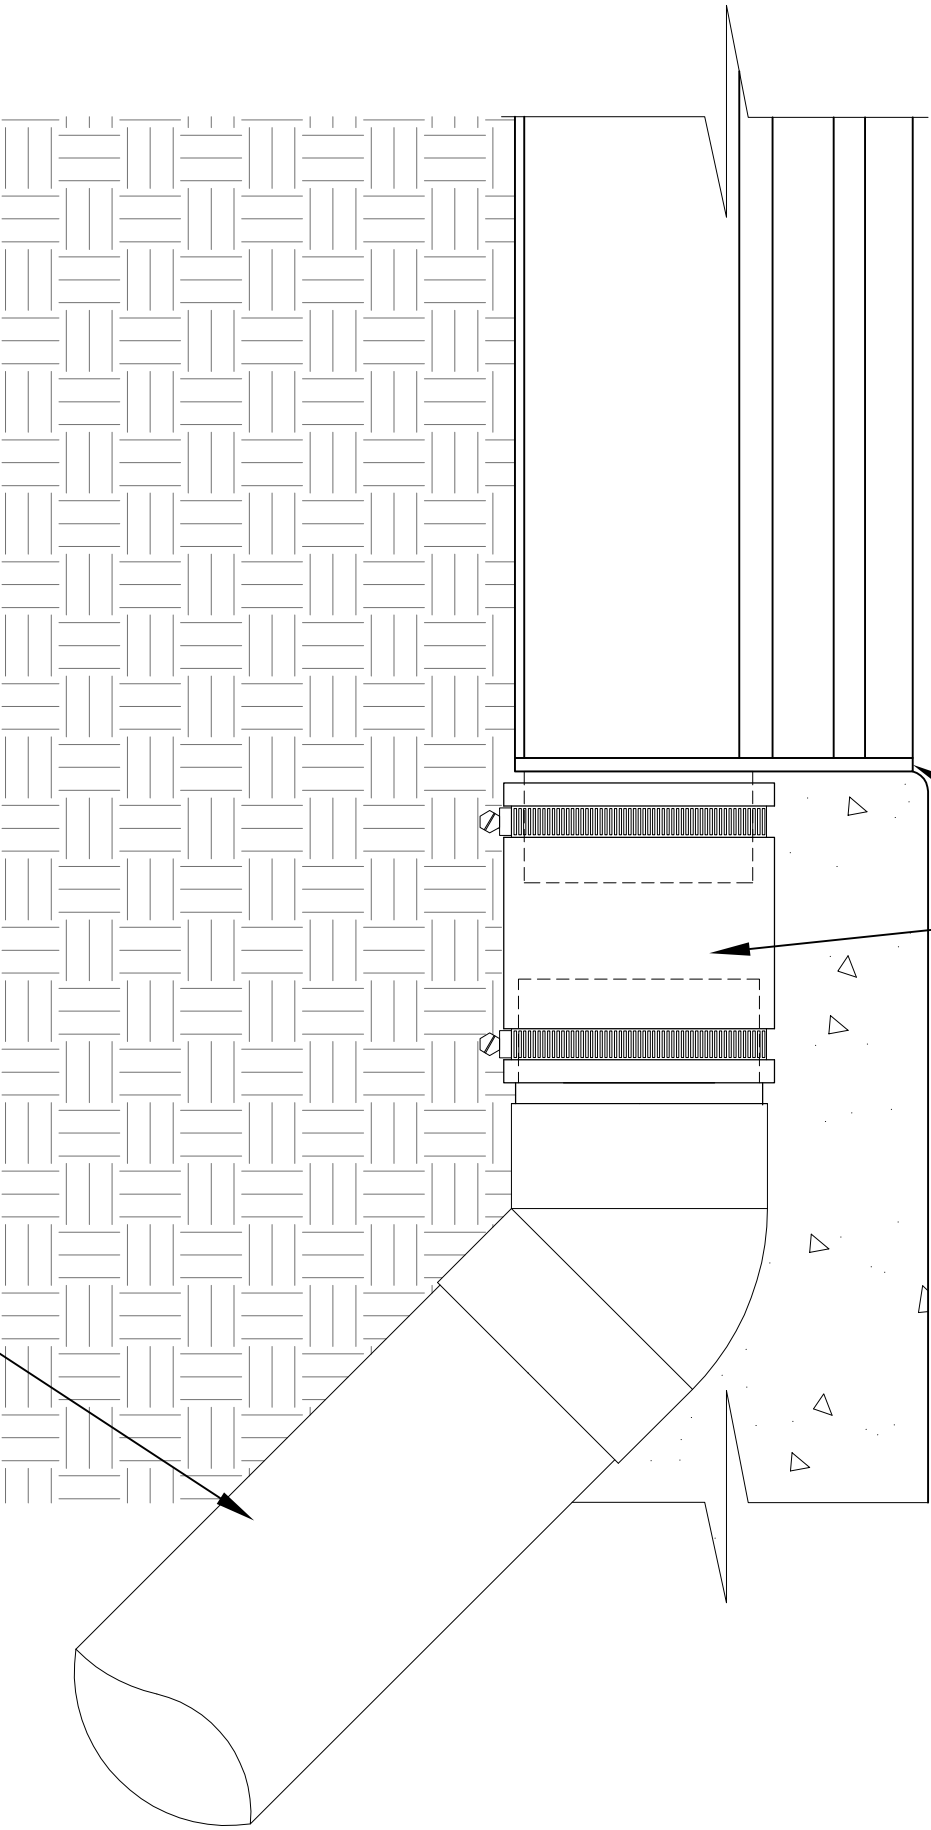


1 1/2" SCH. 40 BY OTHERS.

NDS MICRO CHANNEL™ 1 1/2" SCH. 40 SIDE OUT.

NDS # 8461, 8462, 8463

NDS MICRO CHANNEL END
OUTLET W/ U.V. INHIBITOR
1 1/2" PVC COUPLING. BY OTHERS

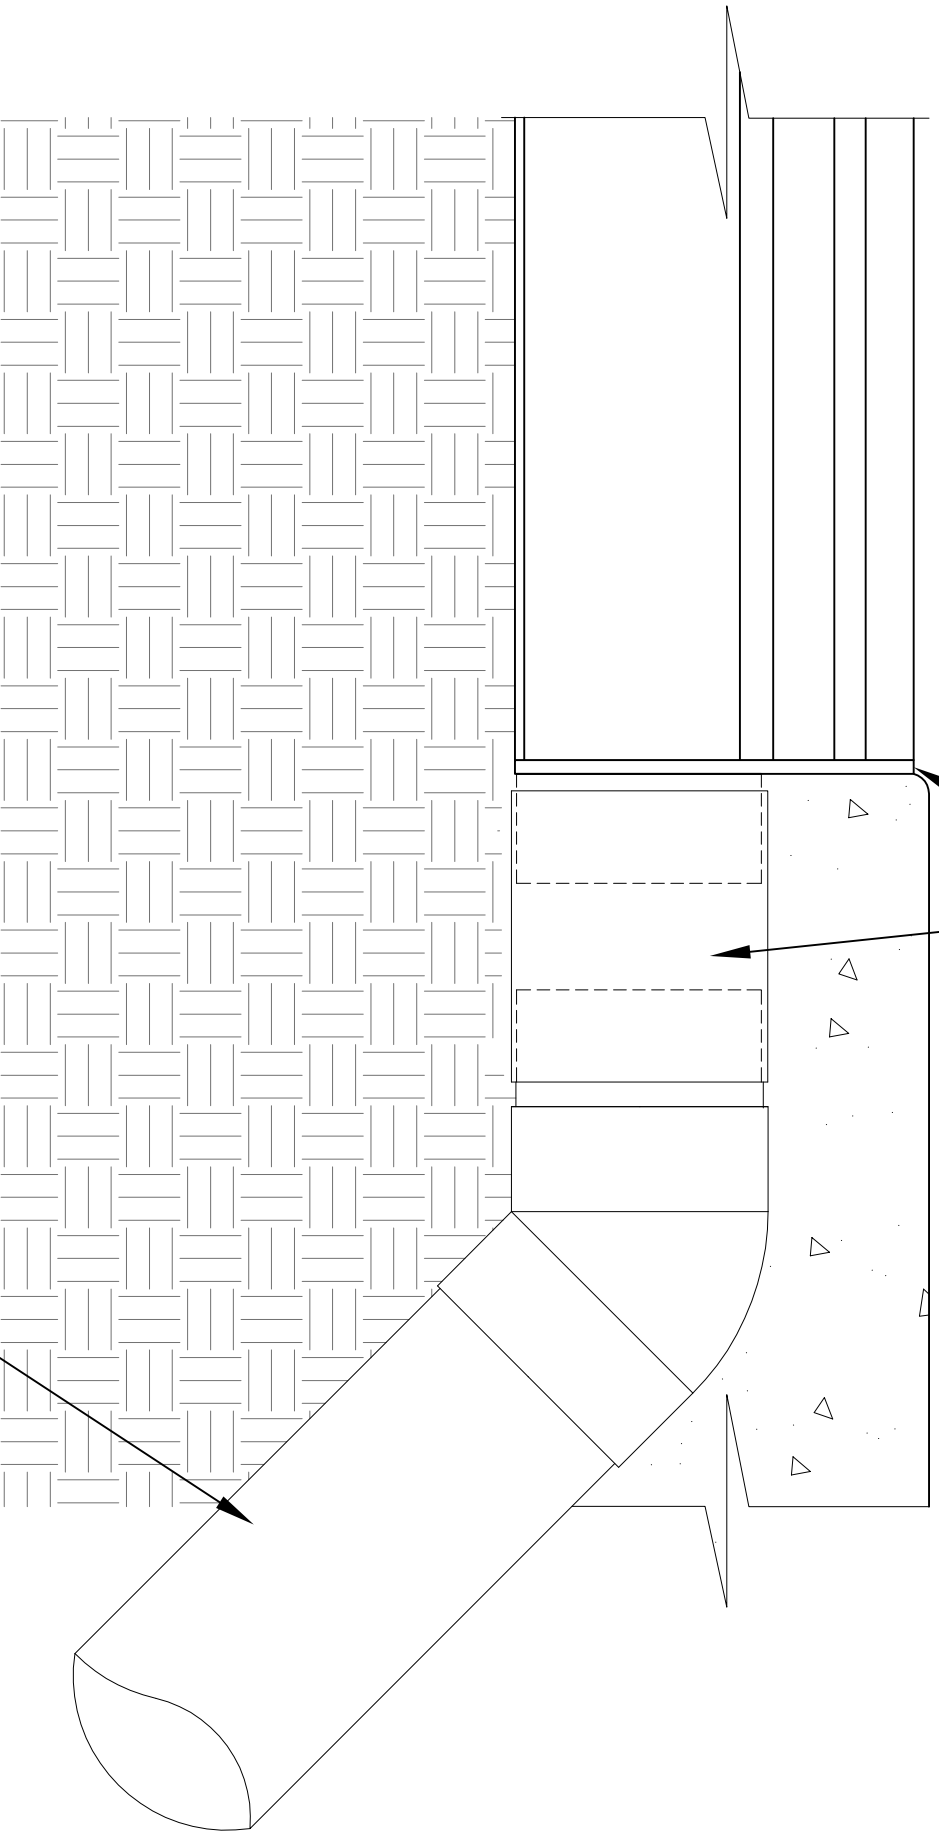

1 1/2" SCH. 40 BY OTHERS.

NDS MICRO CHANNEL™ 1 1/2" SCH. 40 SIDE OUT.

NDS # 8461, 8462, 8463