

NOTE:

- CHANNELS TO BE INSTALLED WITH GRATE. GRATE TO BE PROTECTED FROM CONCRETE POUR.



NDS 8" PRO SERIES CHANNEL™ TYPICAL INSTALLATION.

PEDESTRIAN TRAFFIC INSTALLATION.


TECHNICAL SERVICES
1-888-825-4716
techservice@ndspopro.com


N. T. S.

NDS 8" PRO SERIESTM CHANNEL #834 4" END OUT.

N.T.S.

4" SCH. 40 BY OTHERS.

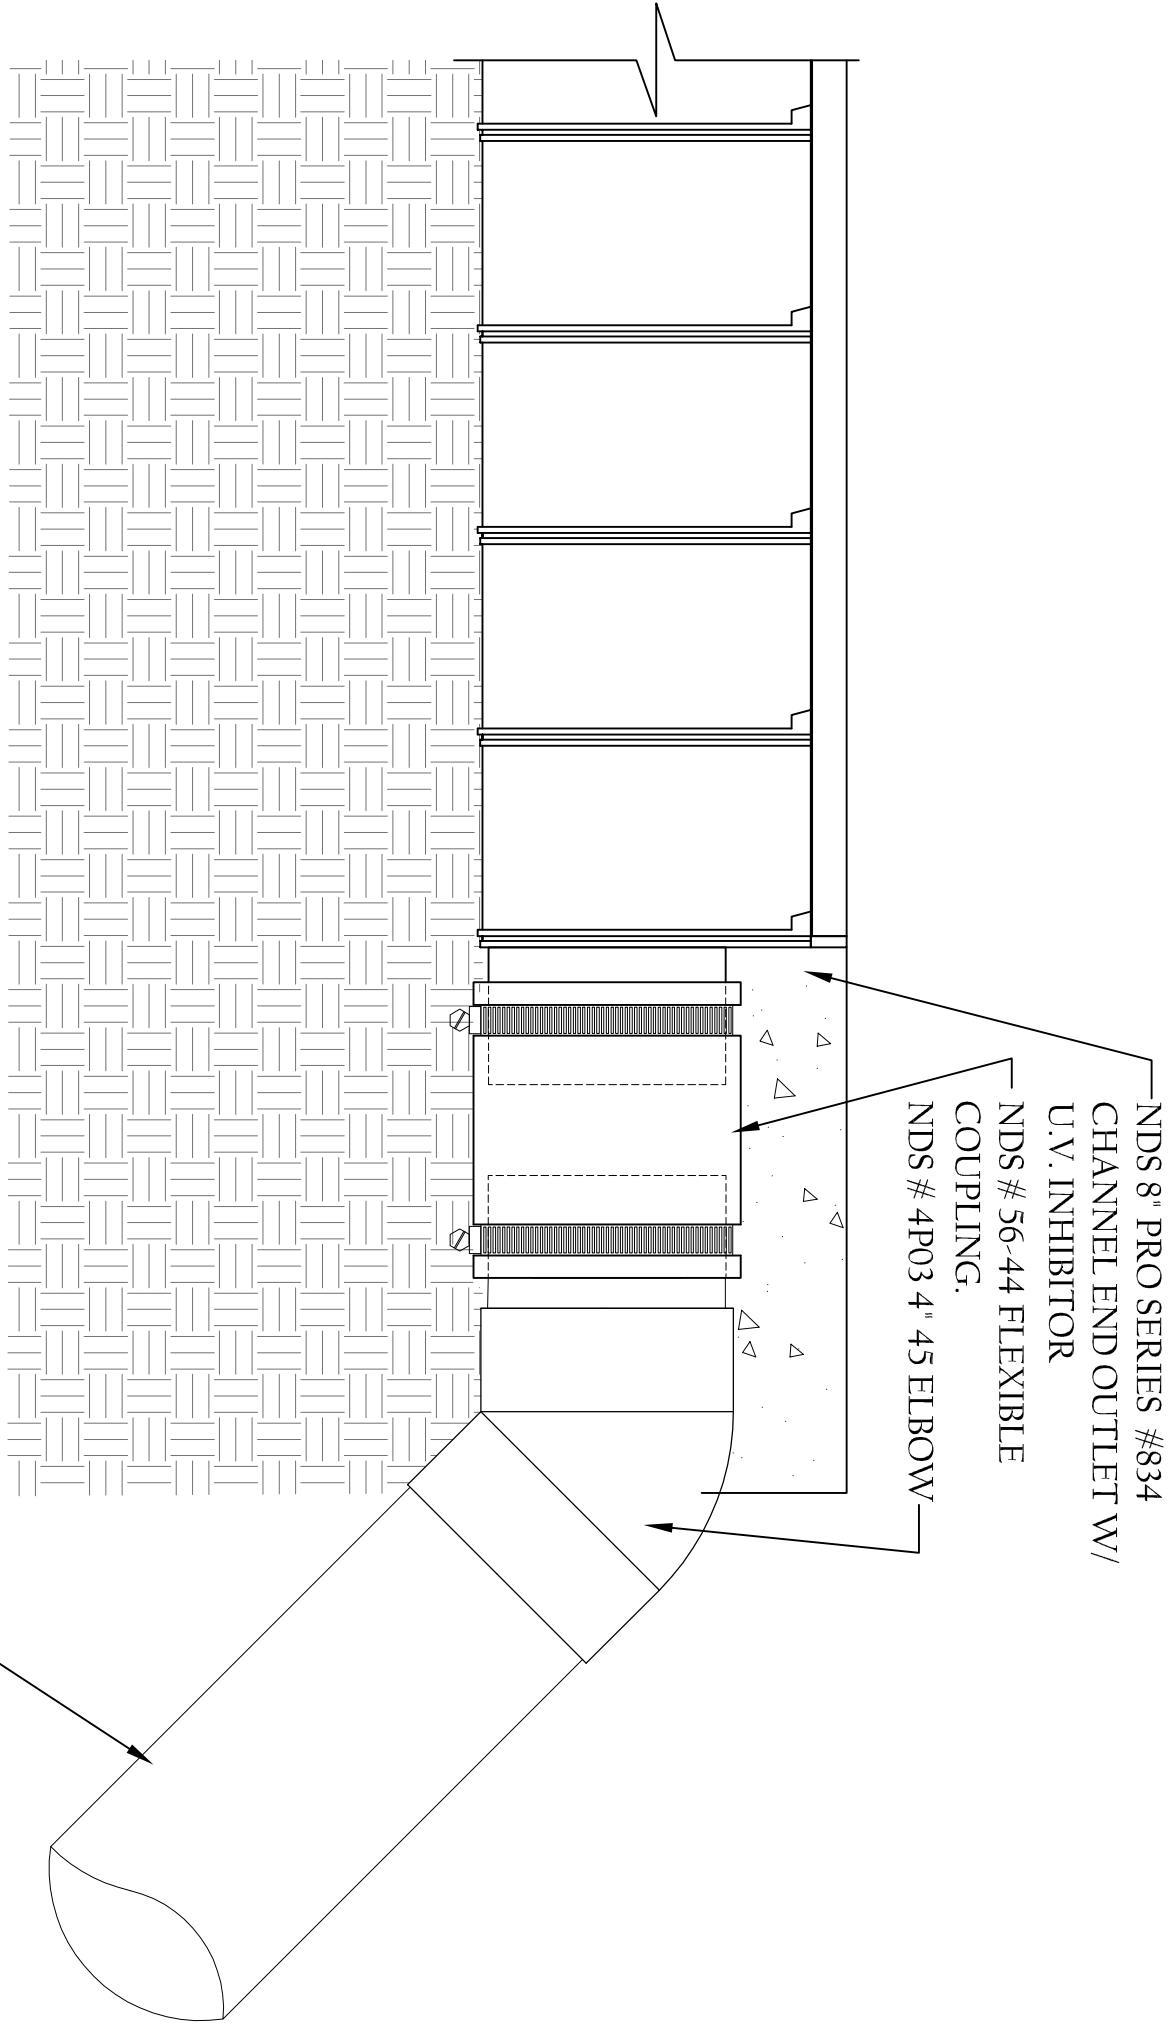

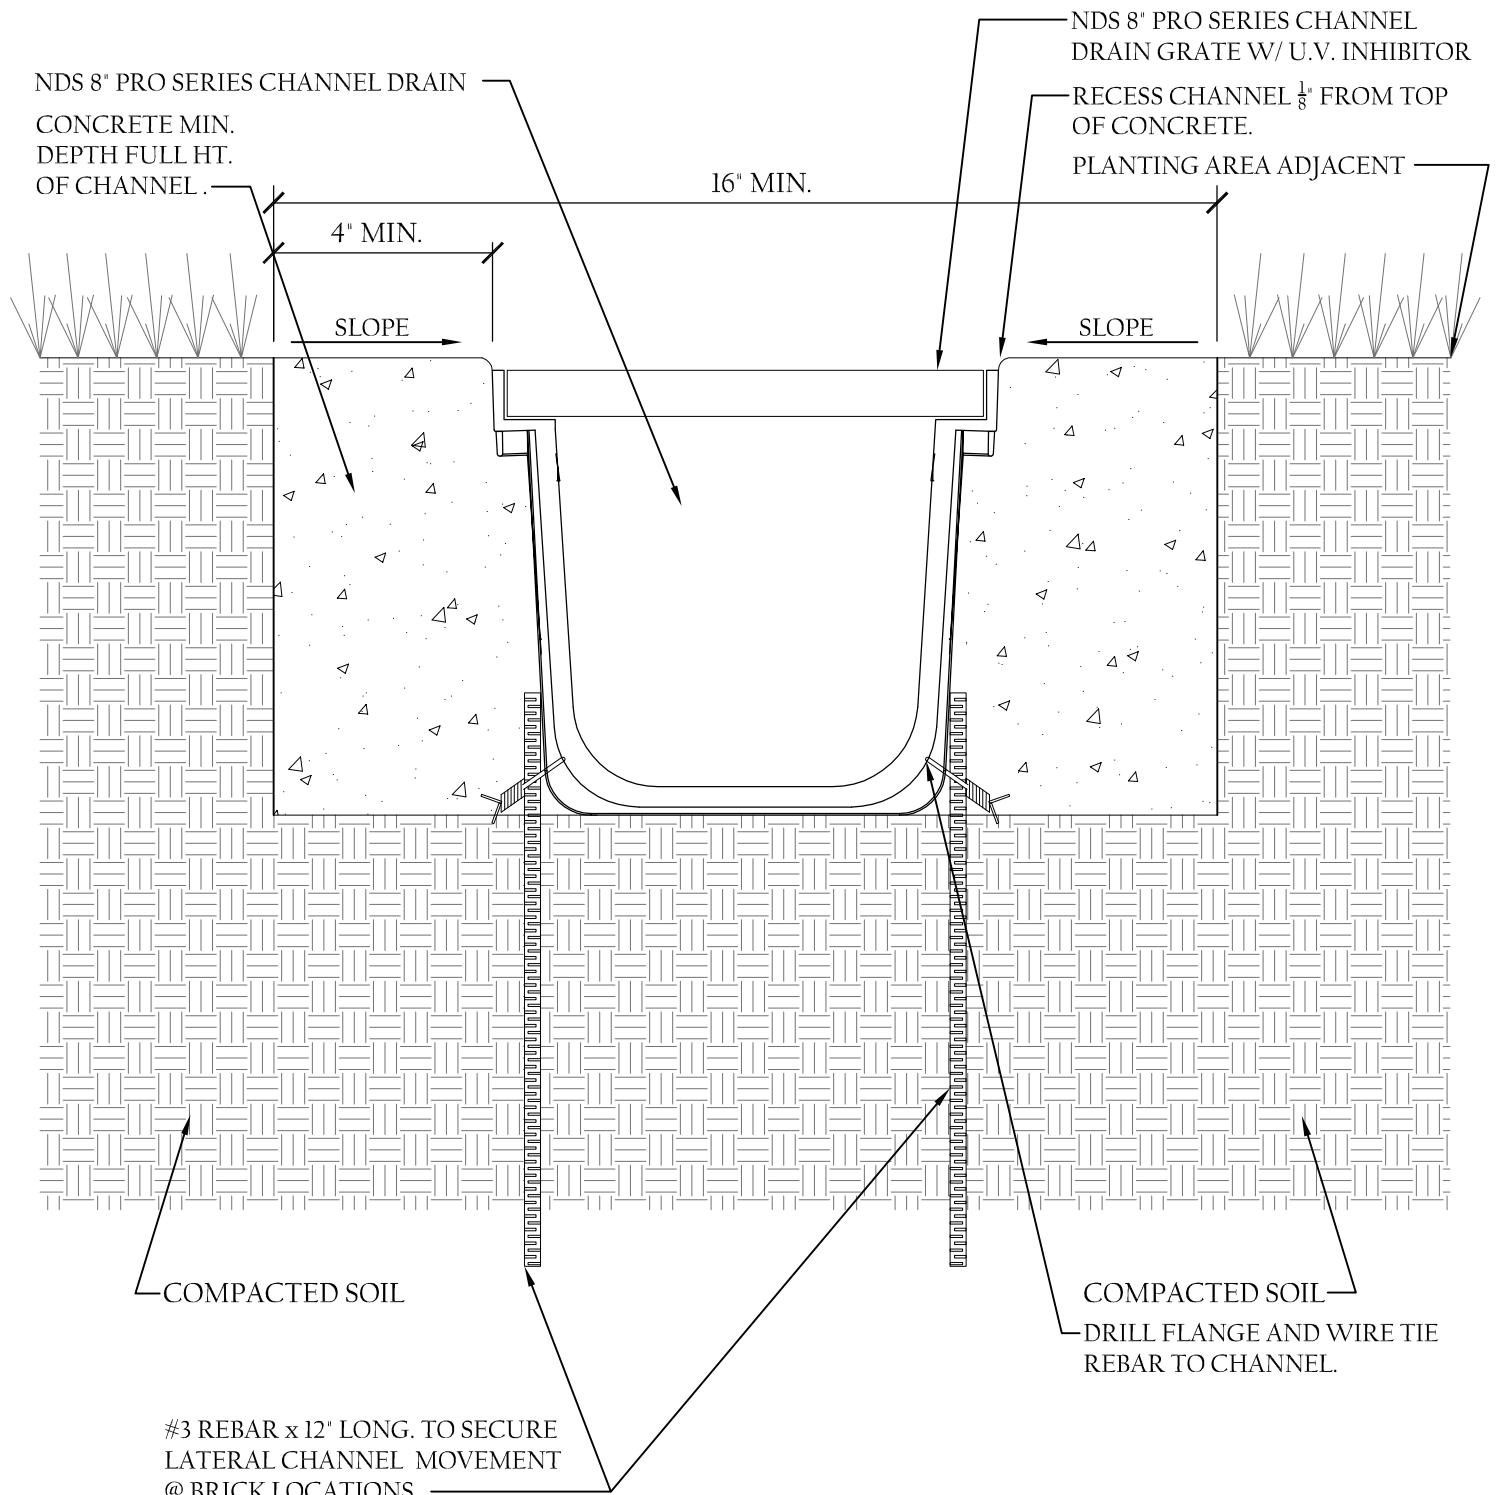

NOTE:

- CHANNELS TO BE INSTALLED WITH GRATE. GRATE TO BE PROTECTED FROM CONCRETE POUR.




TECHNICAL SERVICES
1-888-825-4716
techservice@ndspro.com

NDS 8" PRO SERIES CHANNEL™ TYPICAL INSTALLATION.

LANDSCAPE TRAFFIC INSTALLATION. (FOR RIDING MOWERS SEE LIGHT VEHICULAR TRAFFIC APPLICATION).

N. T. S.

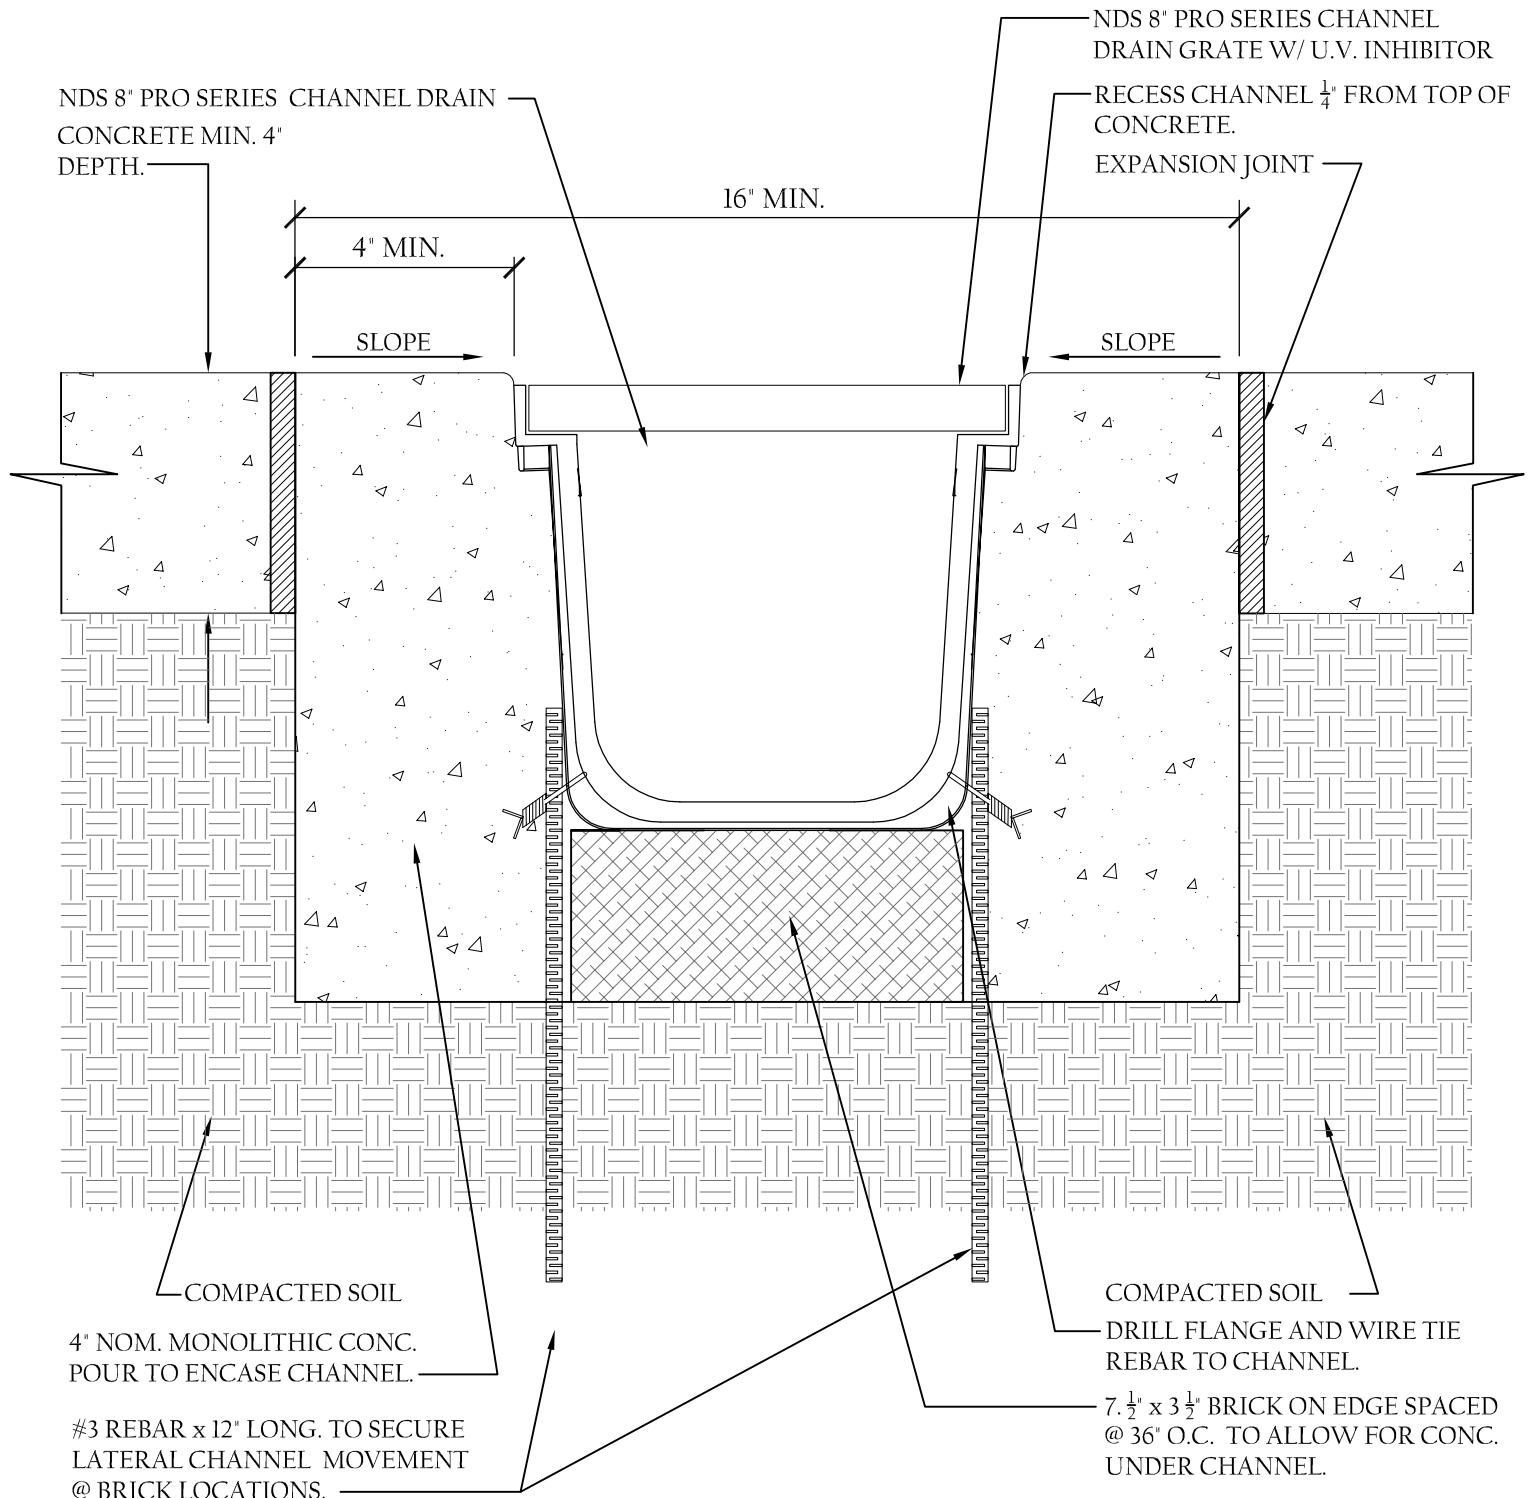

NOTE:


- CHANNELS TO BE INSTALLED WITH GRATE. GRATE TO BE PROTECTED FROM CONCRETE POUR.

NDS 8" PRO SERIES CHANNEL™ TYPICAL INSTALLATION.

LIGHT VEHICULAR TRAFFIC INSTALLATION. BRICK SUSPENSION METHOD.

NDS
WE PUT WATER IN ITS PLACE
TECHNICAL SERVICES
1-888-825-4716
techservice@ndspopro.com

N. T. S.

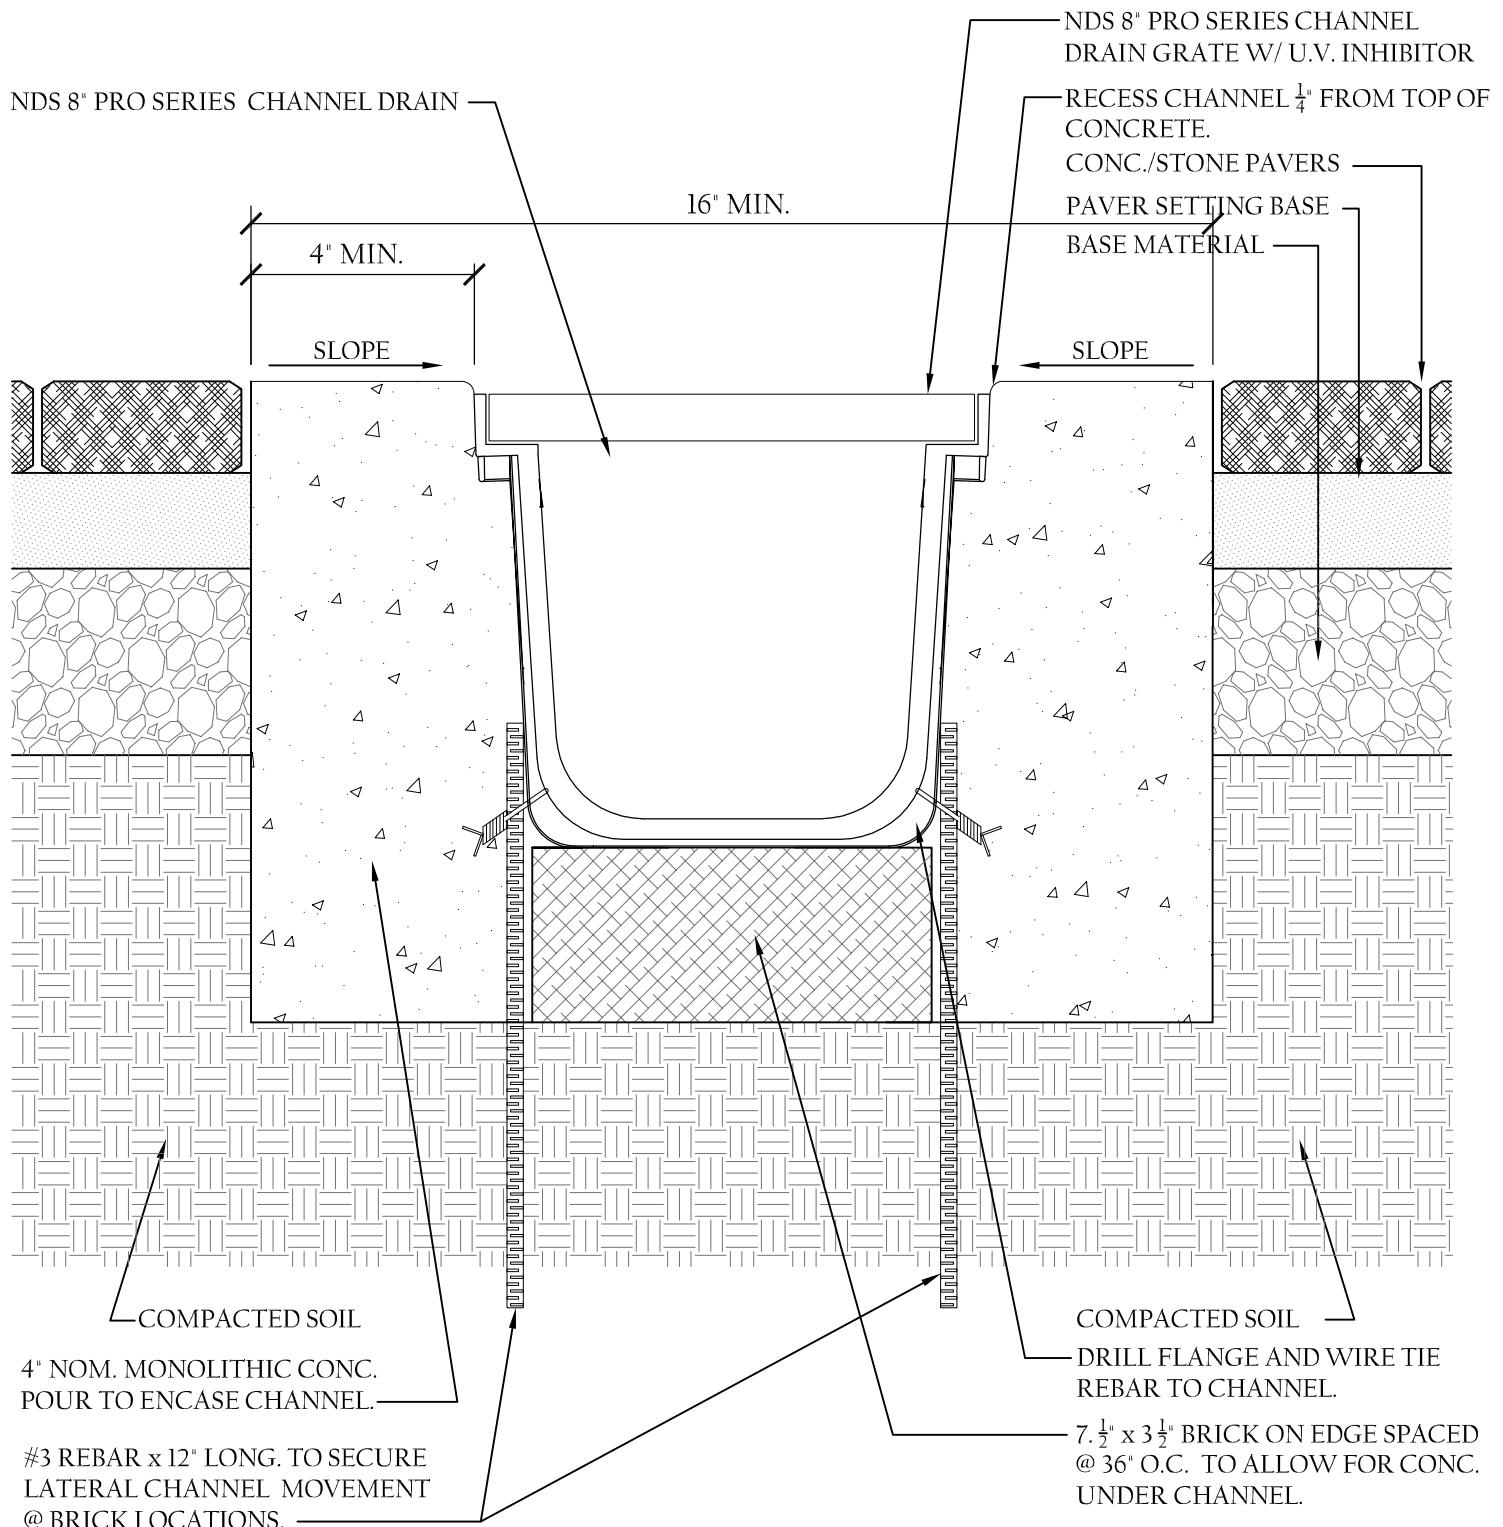

NOTE:

- CHANNELS TO BE INSTALLED WITH GRATE. GRATE TO BE PROTECTED FROM CONCRETE POUR.




NDS 8" PRO SERIES CHANNEL™ TYPICAL INSTALLATION.

LIGHT VEHICULAR TRAFFIC INSTALLATION. (PAVERS) BRICK SUSPENSION METHOD.

TECHNICAL SERVICES
1-888-825-4716
techservice@ndspro.com

N. T. S.

#4 REBAR HORIZONTAL PLACE TOP
& BTM. OF CONC. POUR 3" CLR @ BTM.
(TYP)

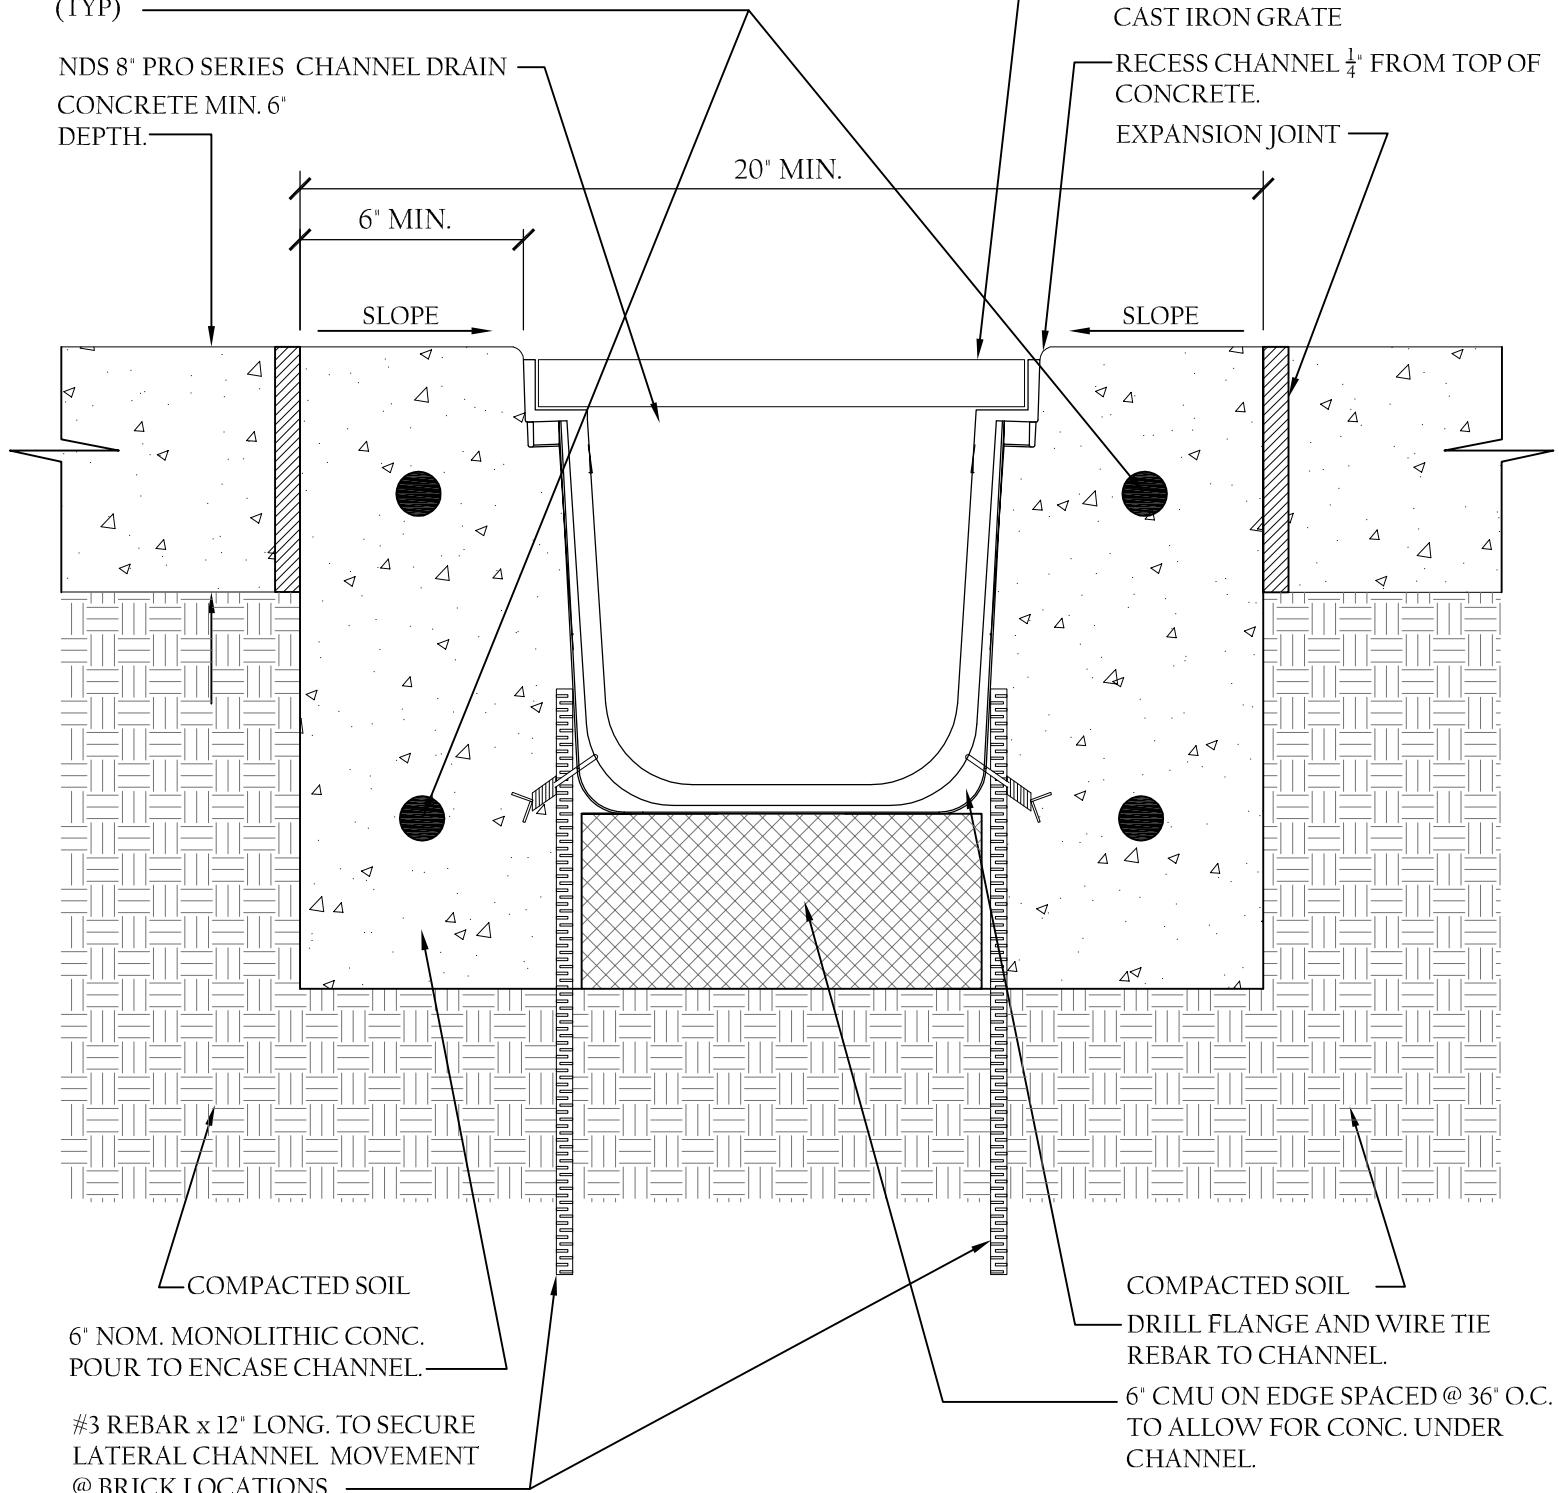

NOTE:

- CHANNELS TO BE INSTALLED WITH GRATE. GRATE TO BE PROTECTED FROM CONCRETE POUR.



NDS 8" PRO SERIES CHANNELTM TYPICAL INSTALLATION.

LOAD CASE 'C' VEHICULAR TRAFFIC INSTALLATION, CMU SUSPENSION METHOD.

N. T. S.

TECHNICAL SERVICES
1-888-825-4716
techservice@ndsp.com


#4 REBAR HORIZONTAL PLACE TOP
& BTM. OF CONC. POUR 3" CLR @ BTM.
(TYP)

NDS 8" PRO SERIES CHANNEL DRAIN

20" MIN.

6" MIN.

SLOPE

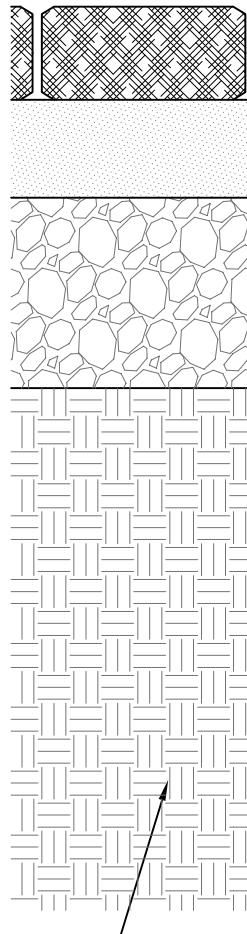

NDS 8" PRO SERIES LOAD STAR OR
CAST IRON GRATE

RECESS CHANNEL $\frac{1}{4}$ " FROM TOP OF
CONCRETE.


CONC./STONE PAVERS

PAVER SETTING BASE

BASE MATERIAL

SLOPE

SLOPE

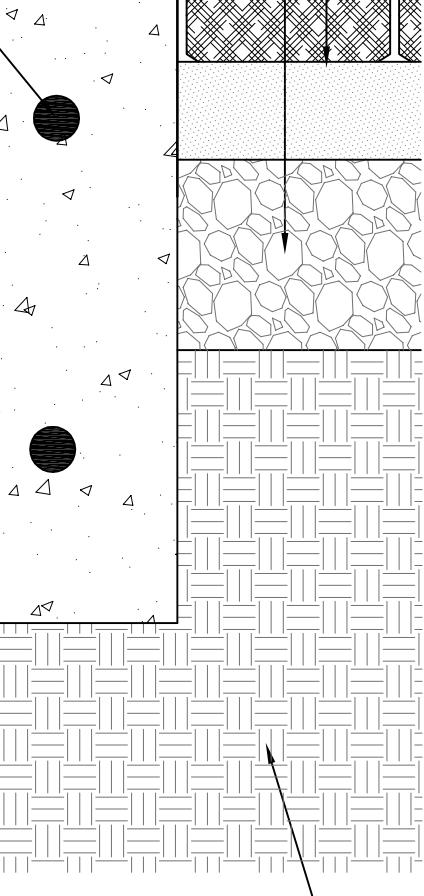

#3 REBAR x 12" LONG. TO SECURE
LATERAL CHANNEL MOVEMENT
@ BRICK LOCATIONS.

NOTE:


- CHANNELS TO BE INSTALLED WITH GRATE. GRATE
TO BE PROTECTED FROM CONCRETE POUR.



TECHNICAL SERVICES
1-888-825-4716
techservice@ndspro.com


NDS 8" PRO SERIES CHANNEL™ TYPICAL INSTALLATION.

NDS 8" PRO SERIESTM CHANNEL #834 3" END OUT.

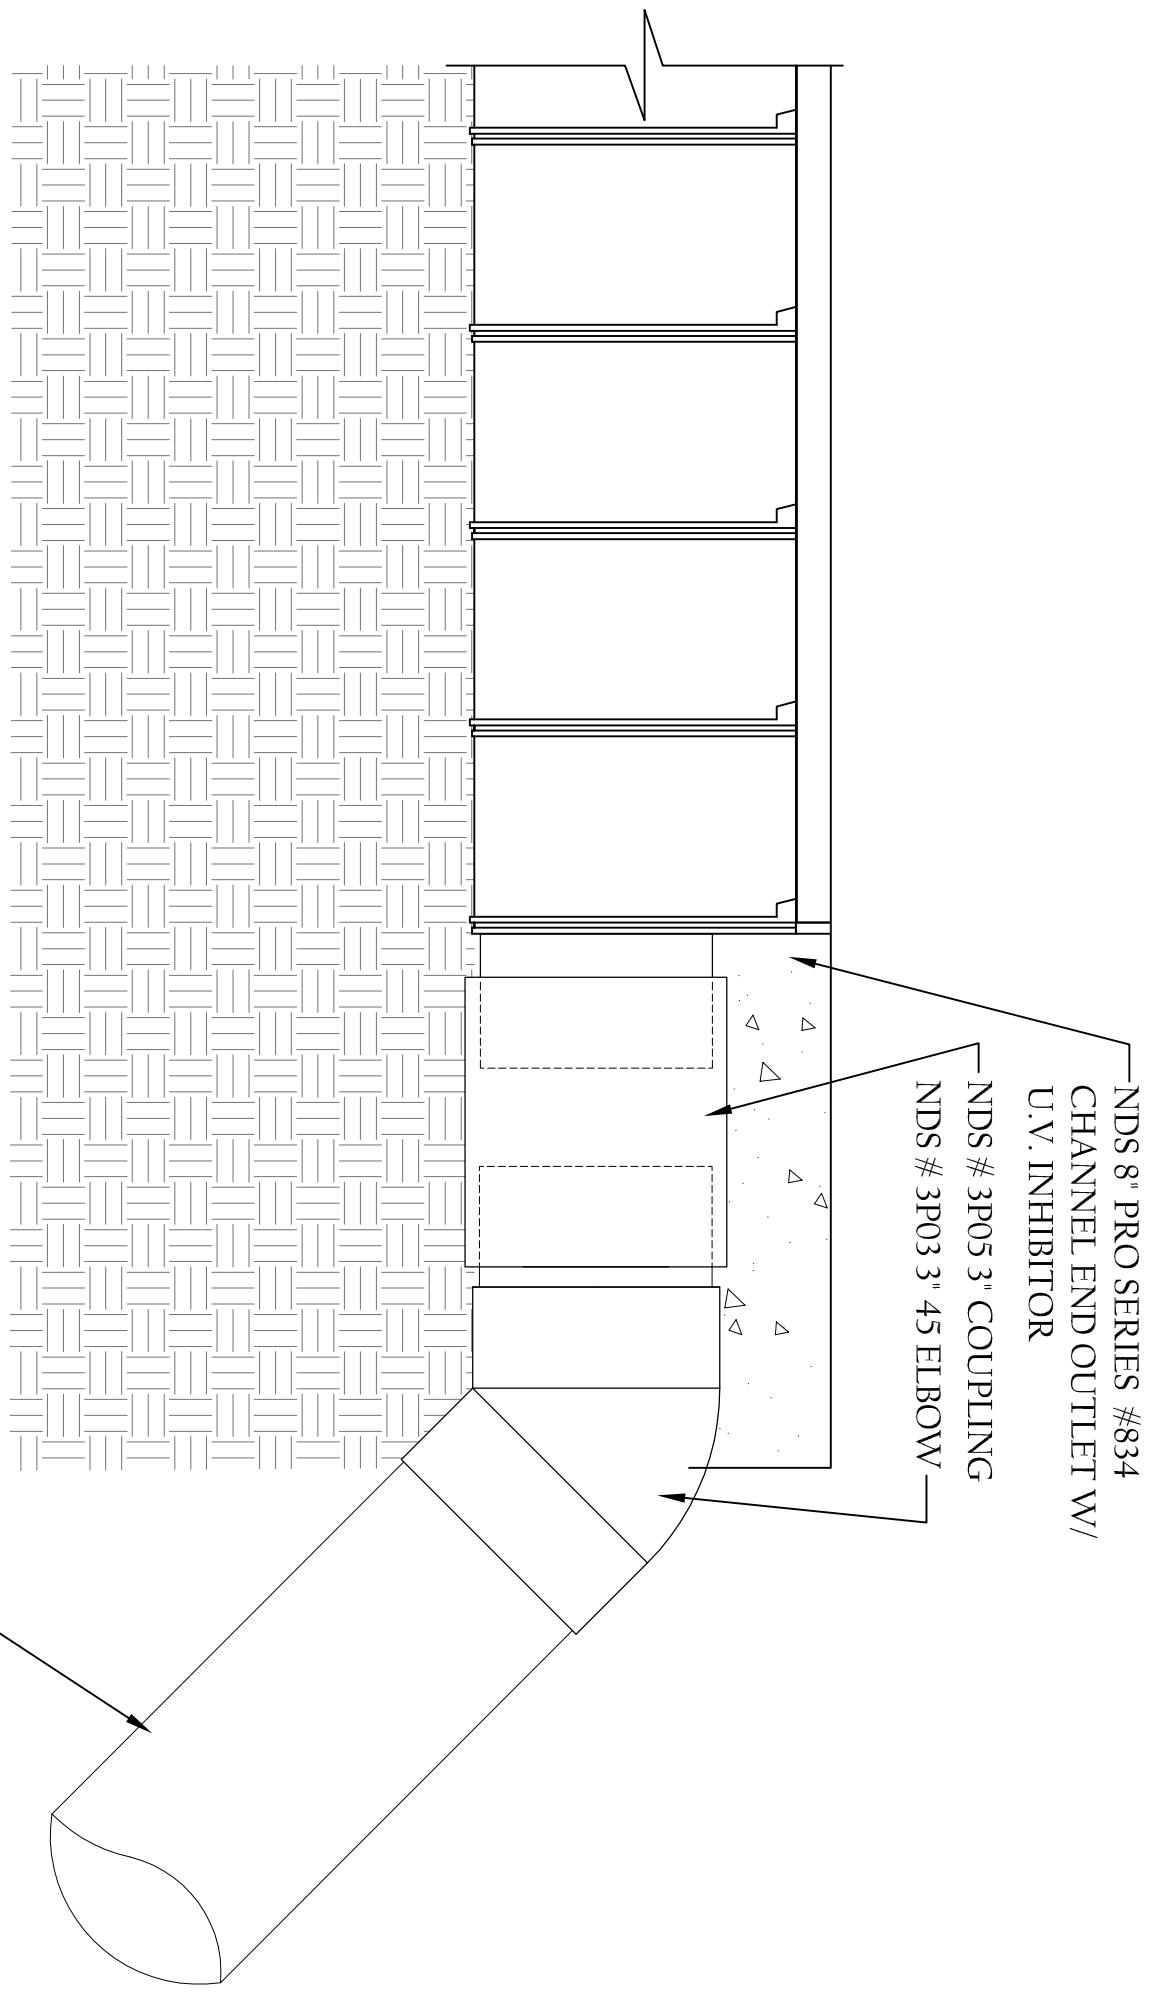

NDS 8" PRO SERIES™ CHANNEL #834 3" END OUT.


N.T.S.

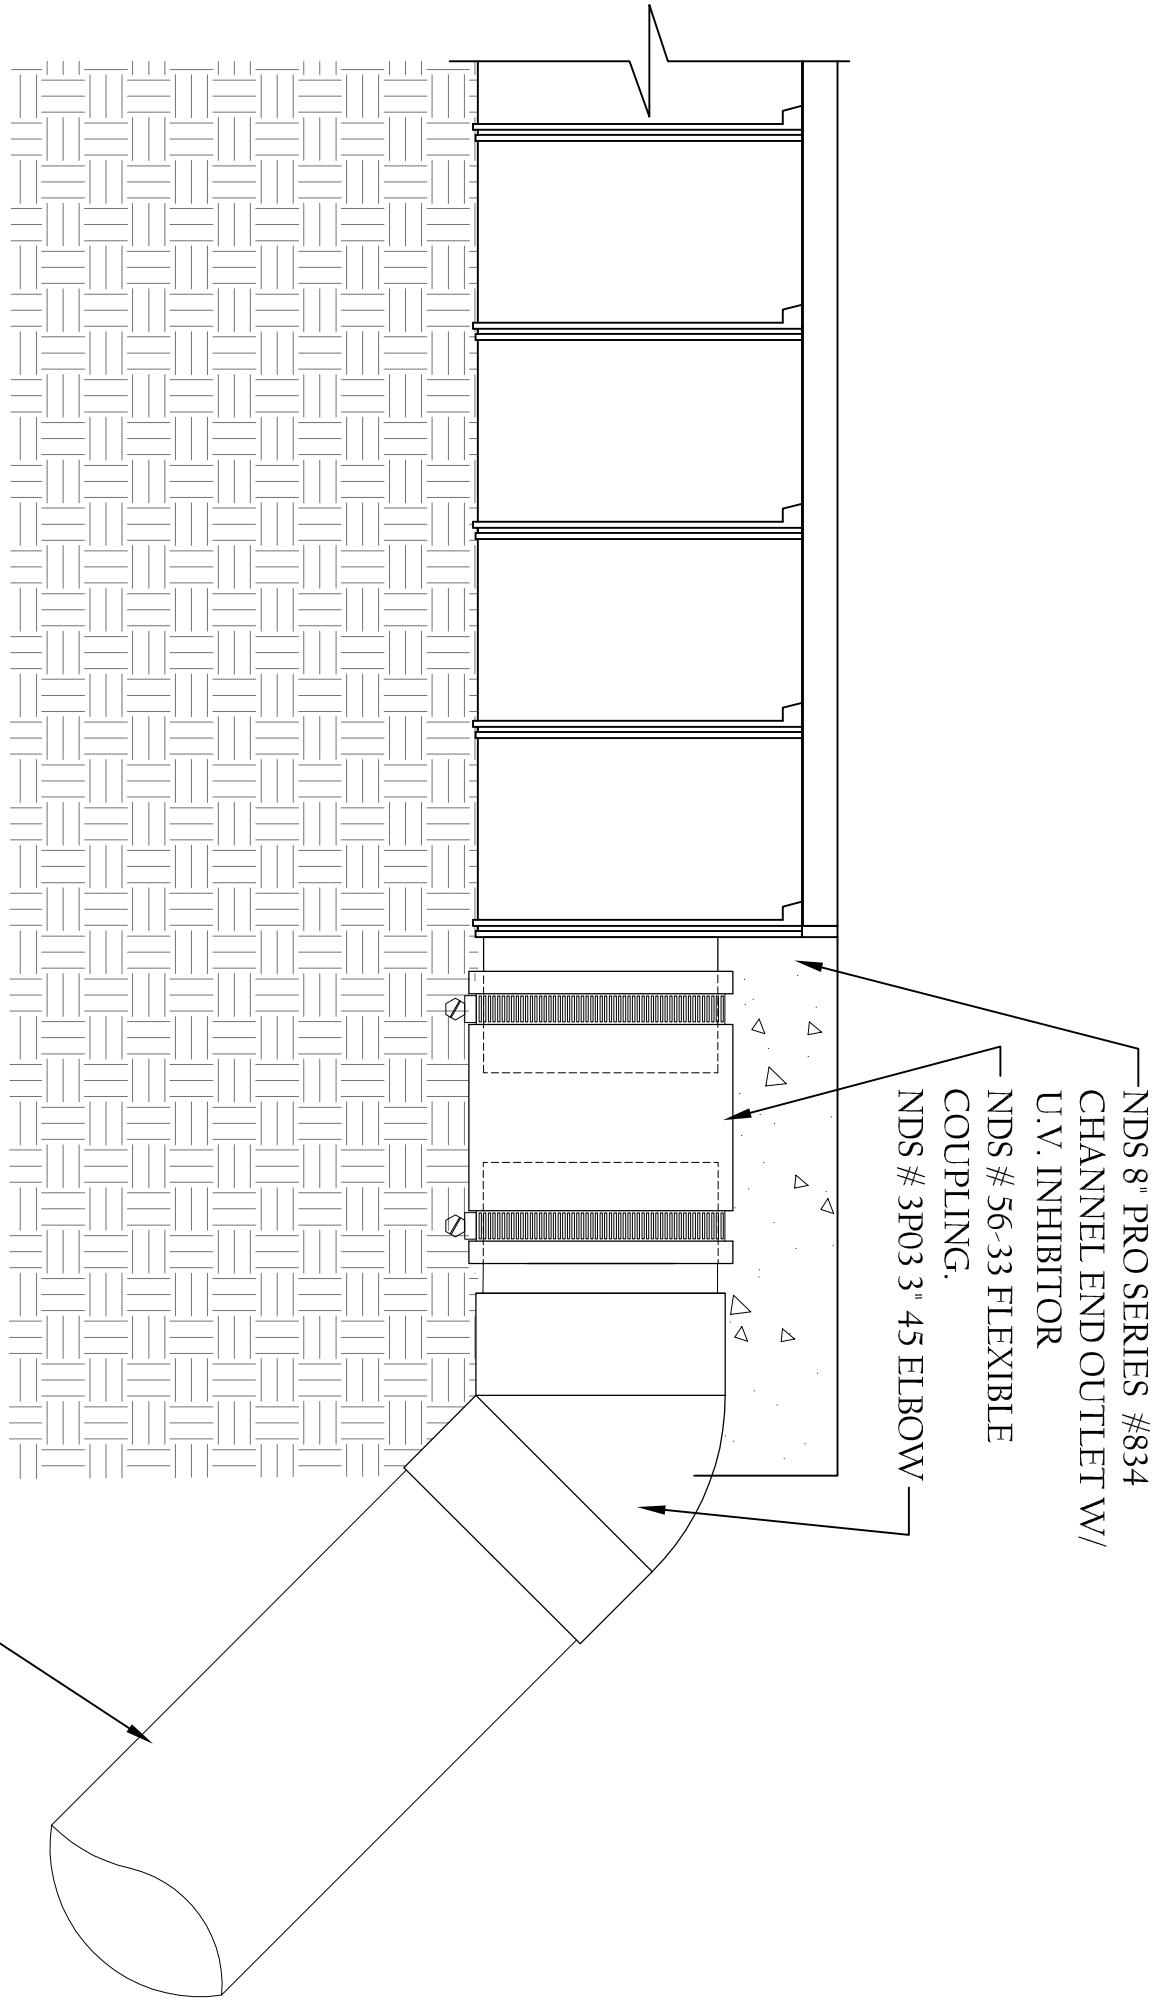

NDS 8" PRO SERIES™ CHANNEL #834 4" END OUT.

4" SCH. 40 BY OTHERS.

N.T.S.

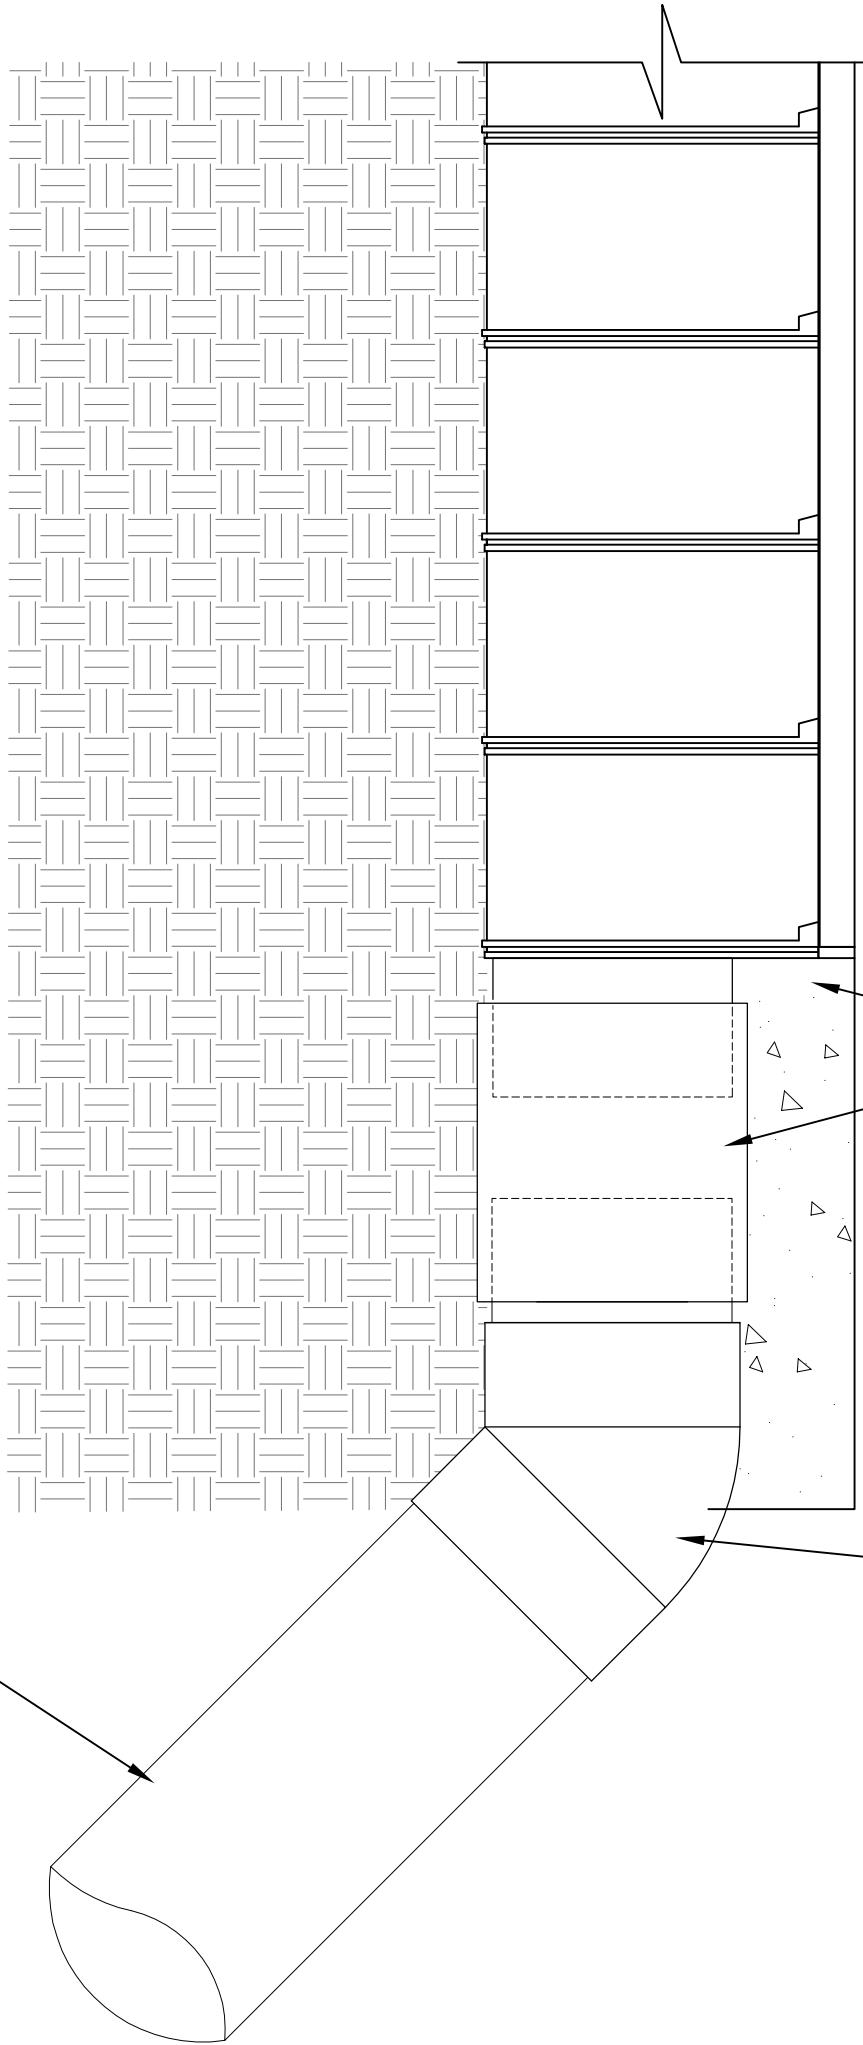

NDS 8" PRO SERIES #834
CHANNEL END OUTLET W/
U.V. INHIBITOR

NDS # 4P05 4" COUPLING
NDS # 4P03 4" 45 ELBOW