


NDS DURACAST SQUARE HINGED GRATE (P/N D12) WITH NDS DURACAST PVC CATCH BASIN CONNECTED TO A SEWER & DRAIN PIPE

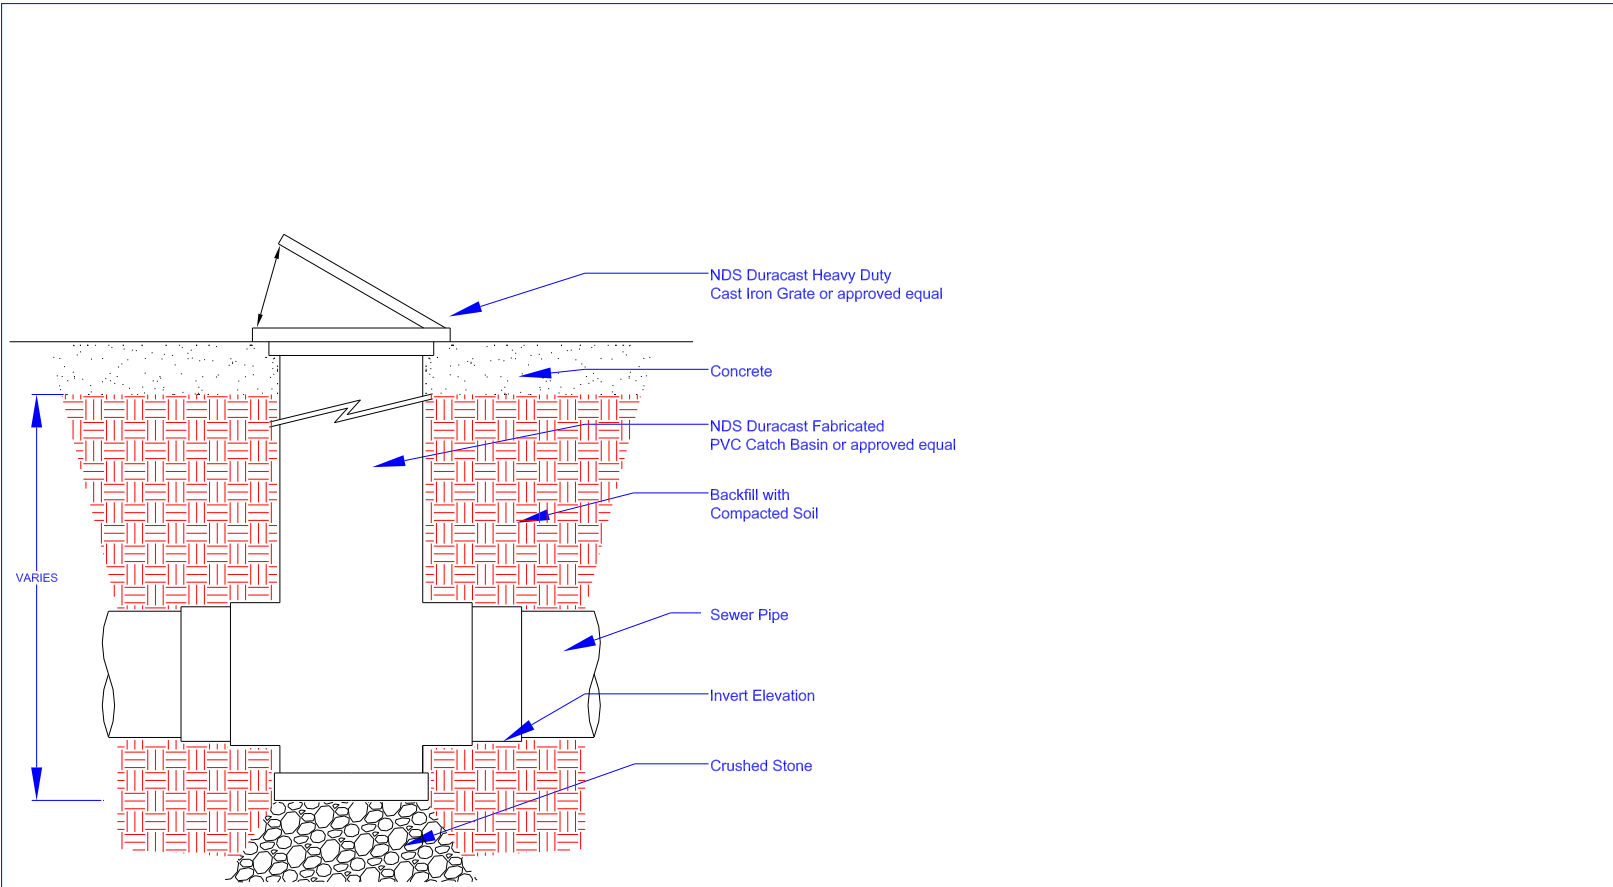

NOT TO SCALE

(VEHICULAR TRAFFIC APPLICATION)



NDS DURACAST SQUARE HINGED GRATE (P/N D12) WITH NDS DURACAST PVC CATCH BASIN CONNECTED TO A SEWER & DRAIN PIPE

NOT TO SCALE

(VEHICULAR TRAFFIC APPLICATION)